

Amp Rack 1

The Music Man
Sound System
Rack Drawings

Sound System Design by
Jeff Sherwood
Sound Designer
JRSherw@gmail.com
c: (917) 946-1737

Cape Playhouse '16
Cape Cod Center for the Arts
810 Main Street, Route 6A
P.O. Box 2001
Dennis, MA 02638



Drawn by
Jeff Sherwood
Sound Designer
JRSherw@gmail.com
c: (917) 946-1737

30 Jun 2016
Scale: NTS

01 of 9

v4

JRS

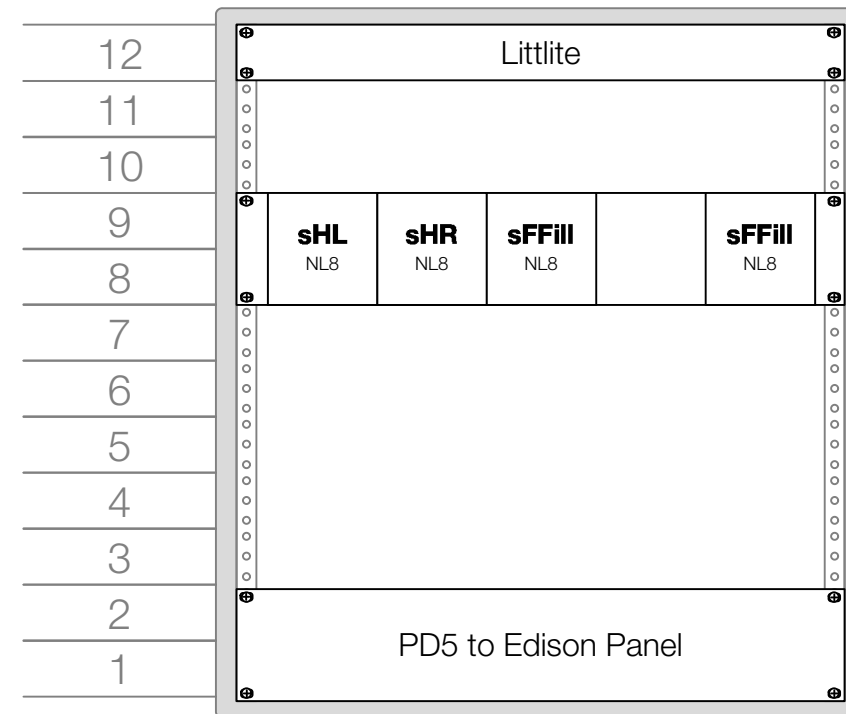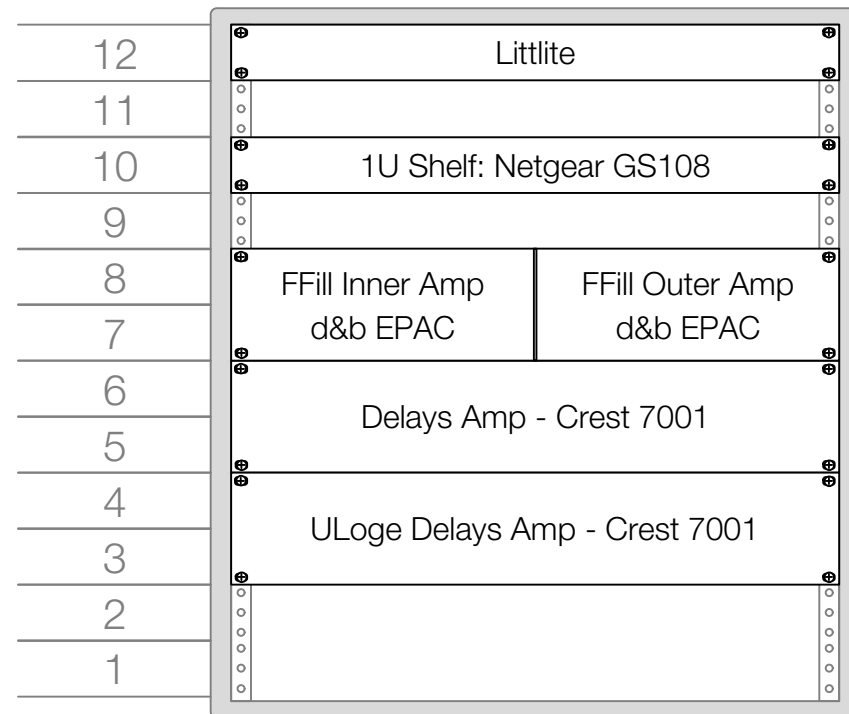

Amp Rack 2

The Music Man
Sound System
Rack Drawings

Sound System Design by
Jeff Sherwood
Sound Designer
JRSherw@gmail.com
c: (917) 946-1737

Cape Playhouse '16
Cape Cod Center for the Arts
810 Main Street, Route 6A
P.O. Box 2001
Dennis, MA 02638



Drawn by
Jeff Sherwood
Sound Designer
JRSherw@gmail.com
c: (917) 946-1737

30 Jun 2016
Scale: NTS

02 of 9

V4

JRS

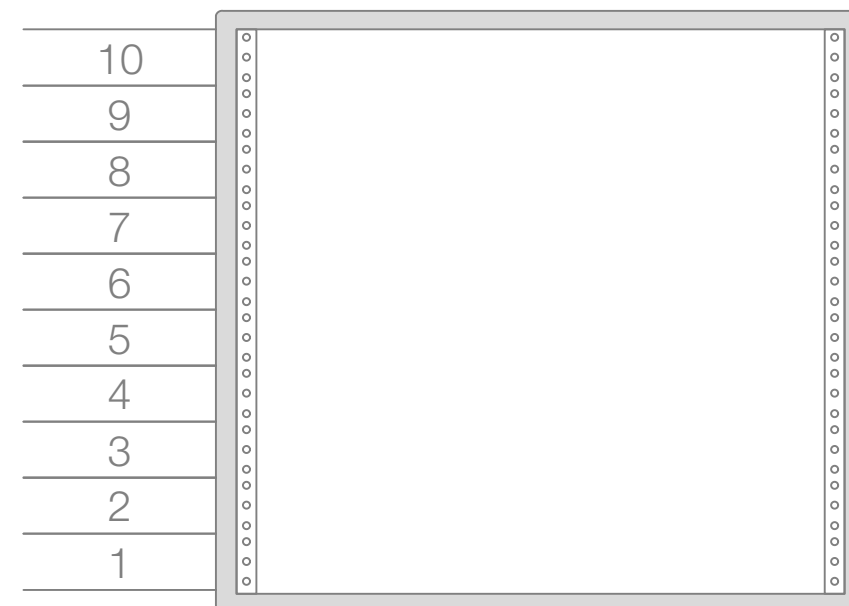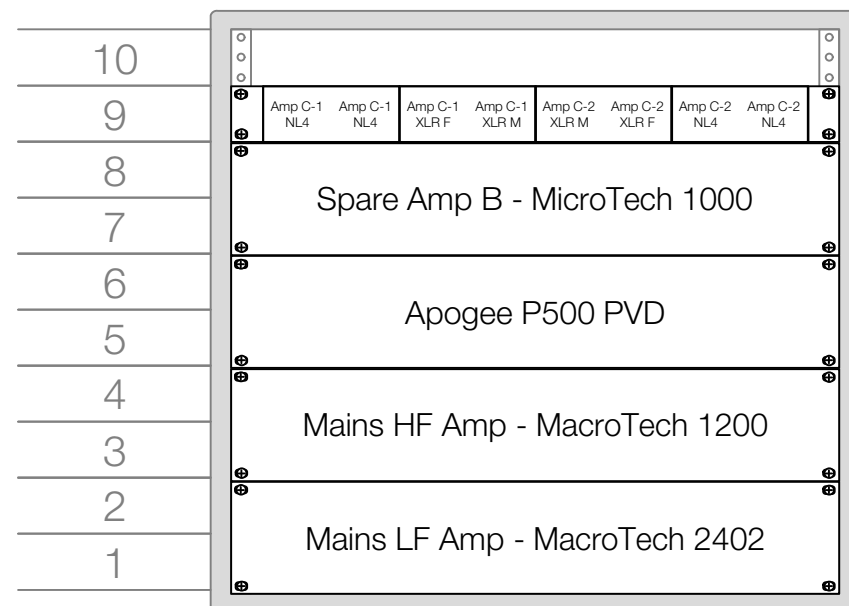

Amp Rack 3

The Music Man
Sound System
Rack Drawings

Sound System Design by
Jeff Sherwood
Sound Designer
JRSherw@gmail.com
c: (917) 946-1737

Cape Playhouse '16
Cape Cod Center for the Arts
810 Main Street, Route 6A
P.O. Box 2001
Dennis, MA 02638



Drawn by
Jeff Sherwood
Sound Designer
JRSherw@gmail.com
c: (917) 946-1737

30 Jun 2016
Scale: NTS

03 of 9

v4

JRS

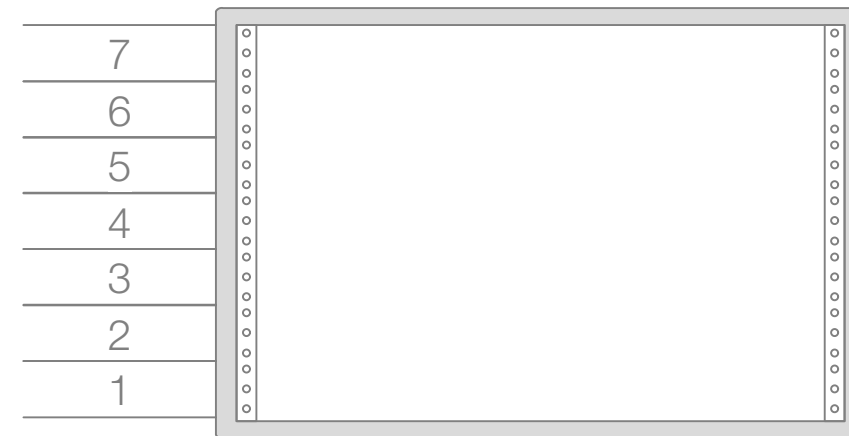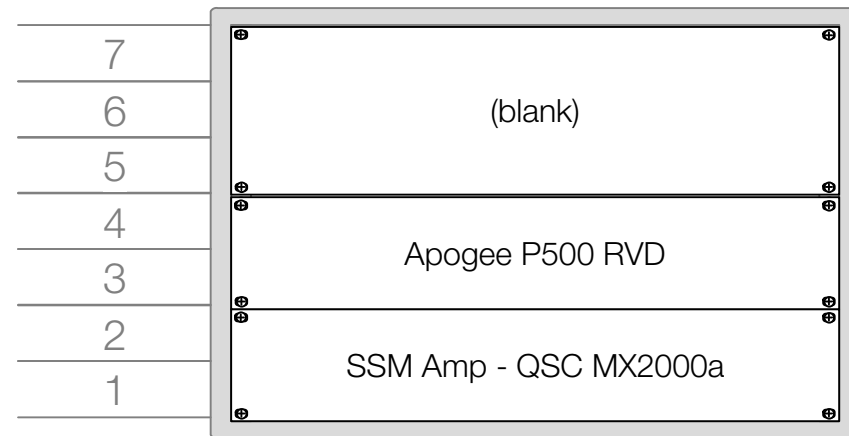

Prosc Rack 1

The Music Man
Sound System
Rack Drawings

Sound System Design by
Jeff Sherwood
Sound Designer
JRSherw@gmail.com
c: (917) 946-1737

Cape Playhouse '16
Cape Cod Center for the Arts
810 Main Street, Route 6A
P.O. Box 2001
Dennis, MA 02638



Drawn by
Jeff Sherwood
Sound Designer
JRSherw@gmail.com
c: (917) 946-1737

30 Jun 2016
Scale: NTS

04 of 9

v4

JRS

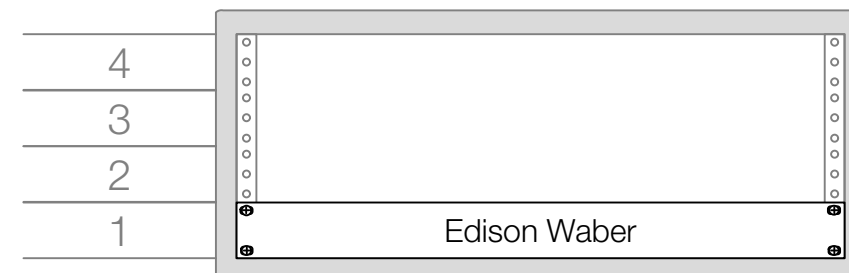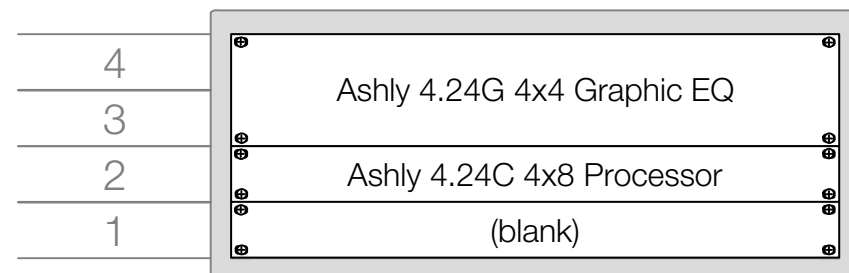

Prosc Rack 2

The Music Man
Sound System
Rack Drawings

Sound System Design by
Jeff Sherwood
Sound Designer
JRSherw@gmail.com
c: (917) 946-1737

Cape Playhouse '16
Cape Cod Center for the Arts
810 Main Street, Route 6A
P.O. Box 2001
Dennis, MA 02638



Drawn by
Jeff Sherwood
Sound Designer
JRSherw@gmail.com
c: (917) 946-1737



30 Jun 2016
Scale: NTS

05 of 9

v4

JRS

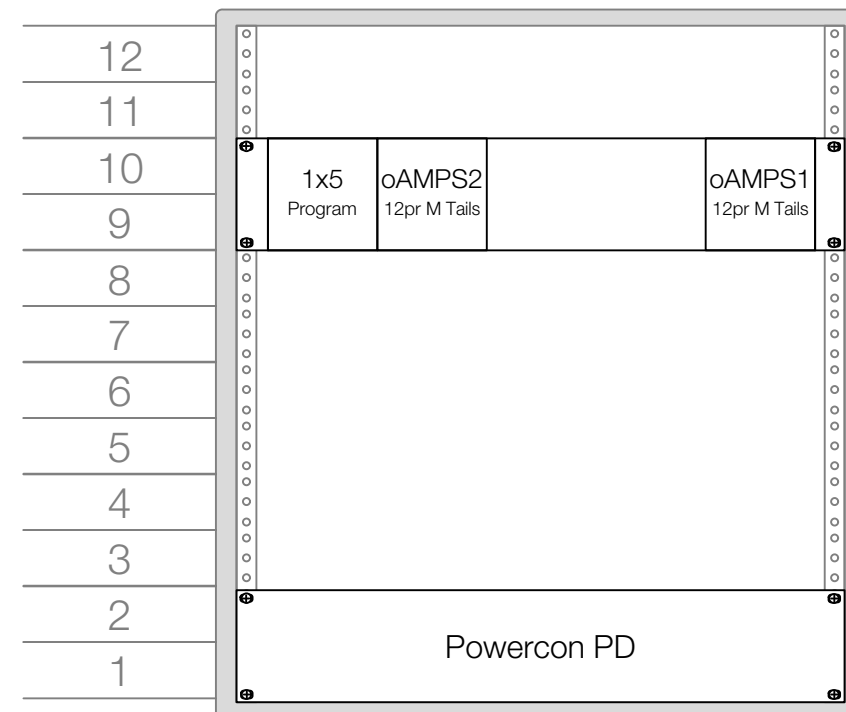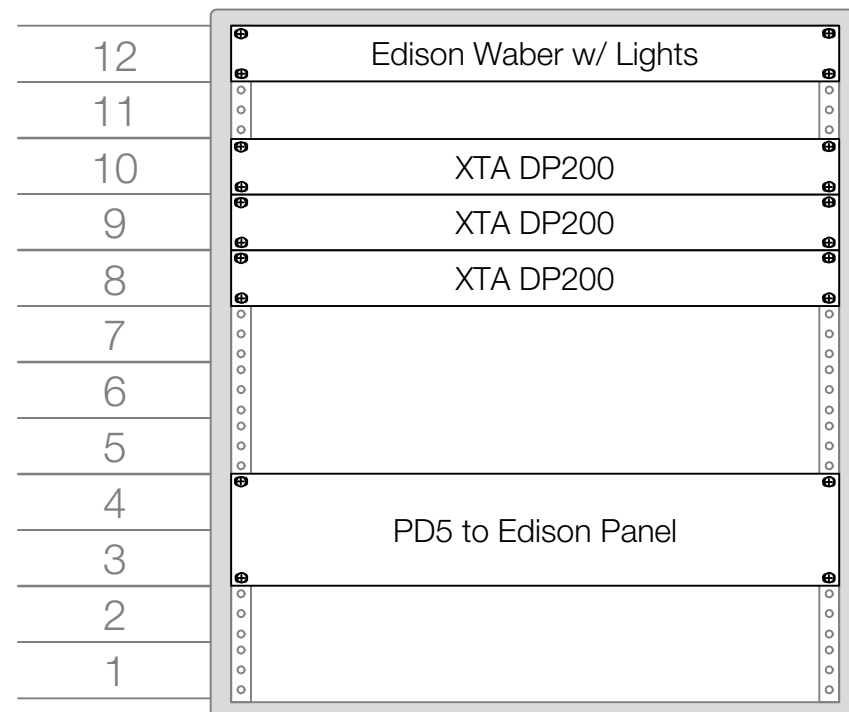

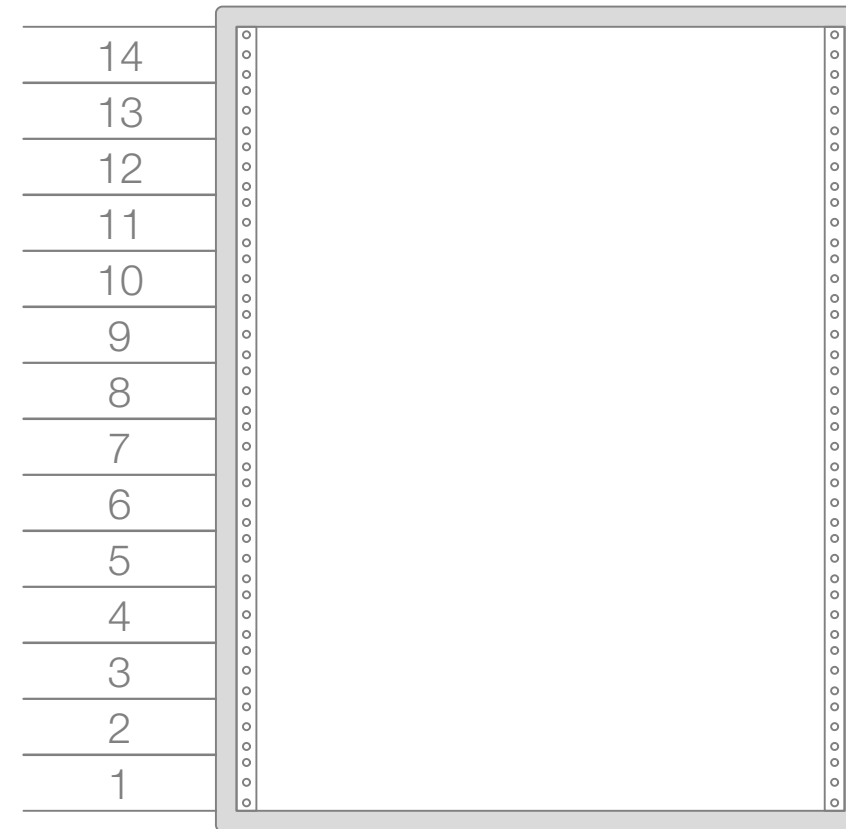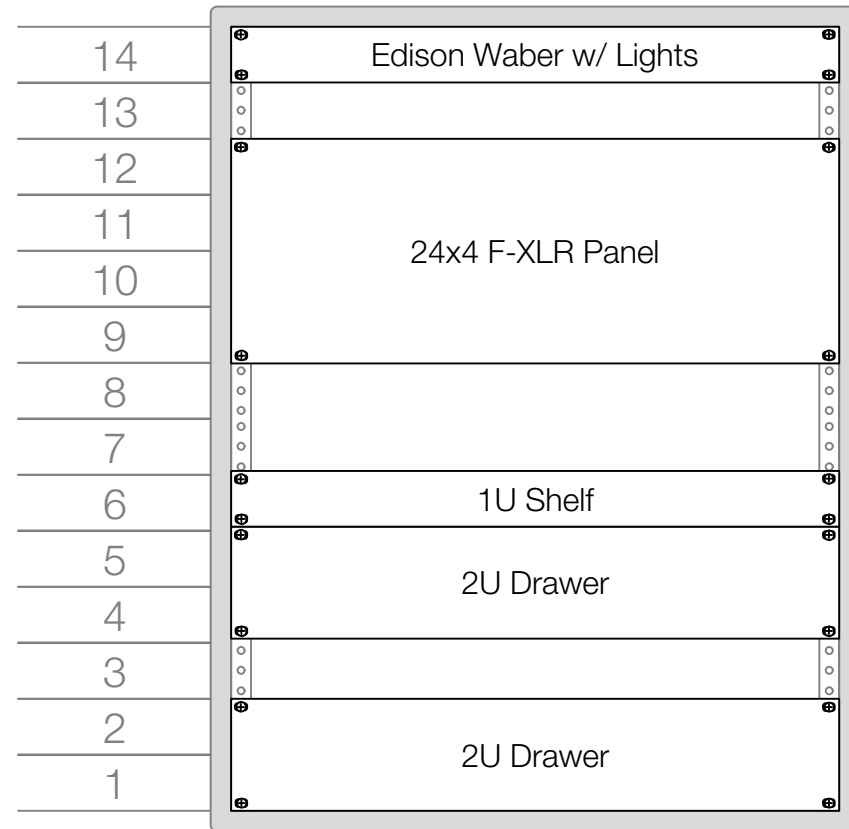

RF Patch Rack

The Music Man
Sound System
Rack Drawings

Sound System Design by
Jeff Sherwood
Sound Designer
JRSherw@gmail.com
c: (917) 946-1737

Cape Playhouse '16
Cape Cod Center for the Arts
810 Main Street, Route 6A
P.O. Box 2001
Dennis, MA 02638

Drawn by
Jeff Sherwood
Sound Designer
JRSherw@gmail.com
c: (917) 946-1737

30 Jun 2016
Scale: NTS

06 of 9

v4

JRS

Spare Rack

The Music Man
Sound System
Rack Drawings

Sound System Design by
Jeff Sherwood
Sound Designer
JRSherw@gmail.com
c: (917) 946-1737

Cape Playhouse '16
Cape Cod Center for the Arts
810 Main Street, Route 6A
P.O. Box 2001
Dennis, MA 02638



Drawn by
Jeff Sherwood
Sound Designer
JRSherw@gmail.com
c: (917) 946-1737



30 Jun 2016
Scale: NTS

07 of 9

v4

JRS

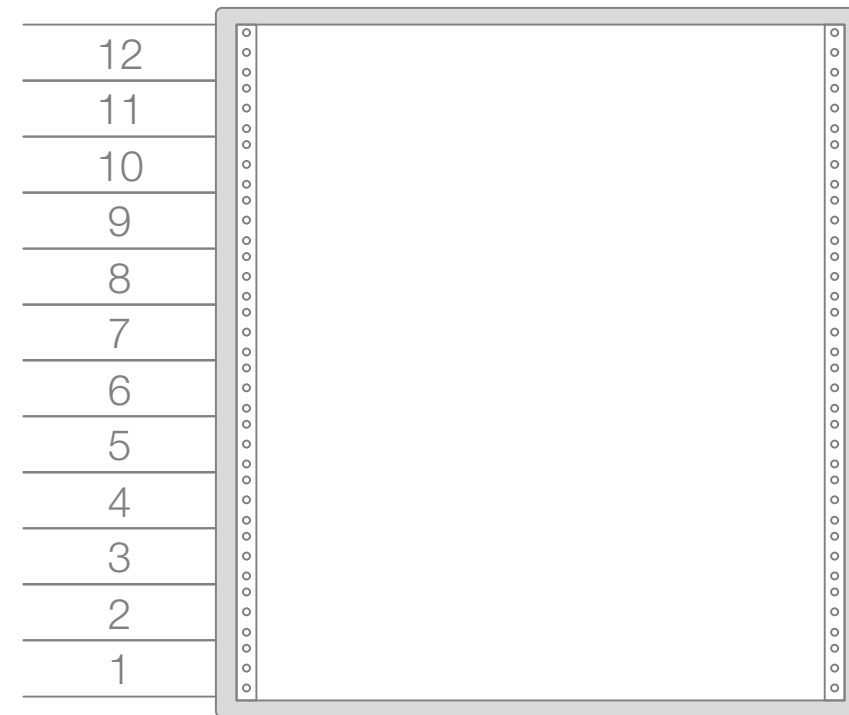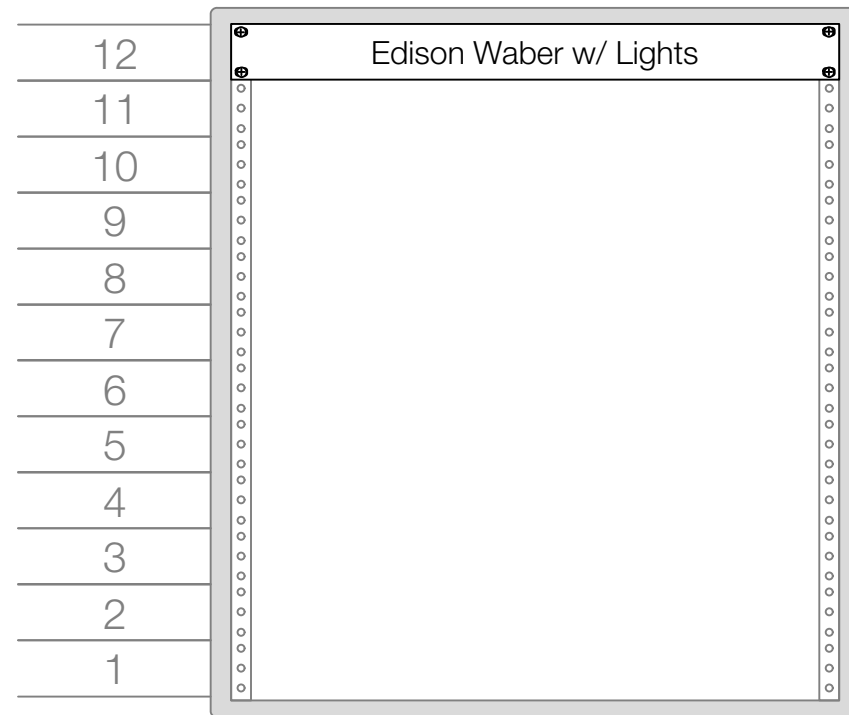

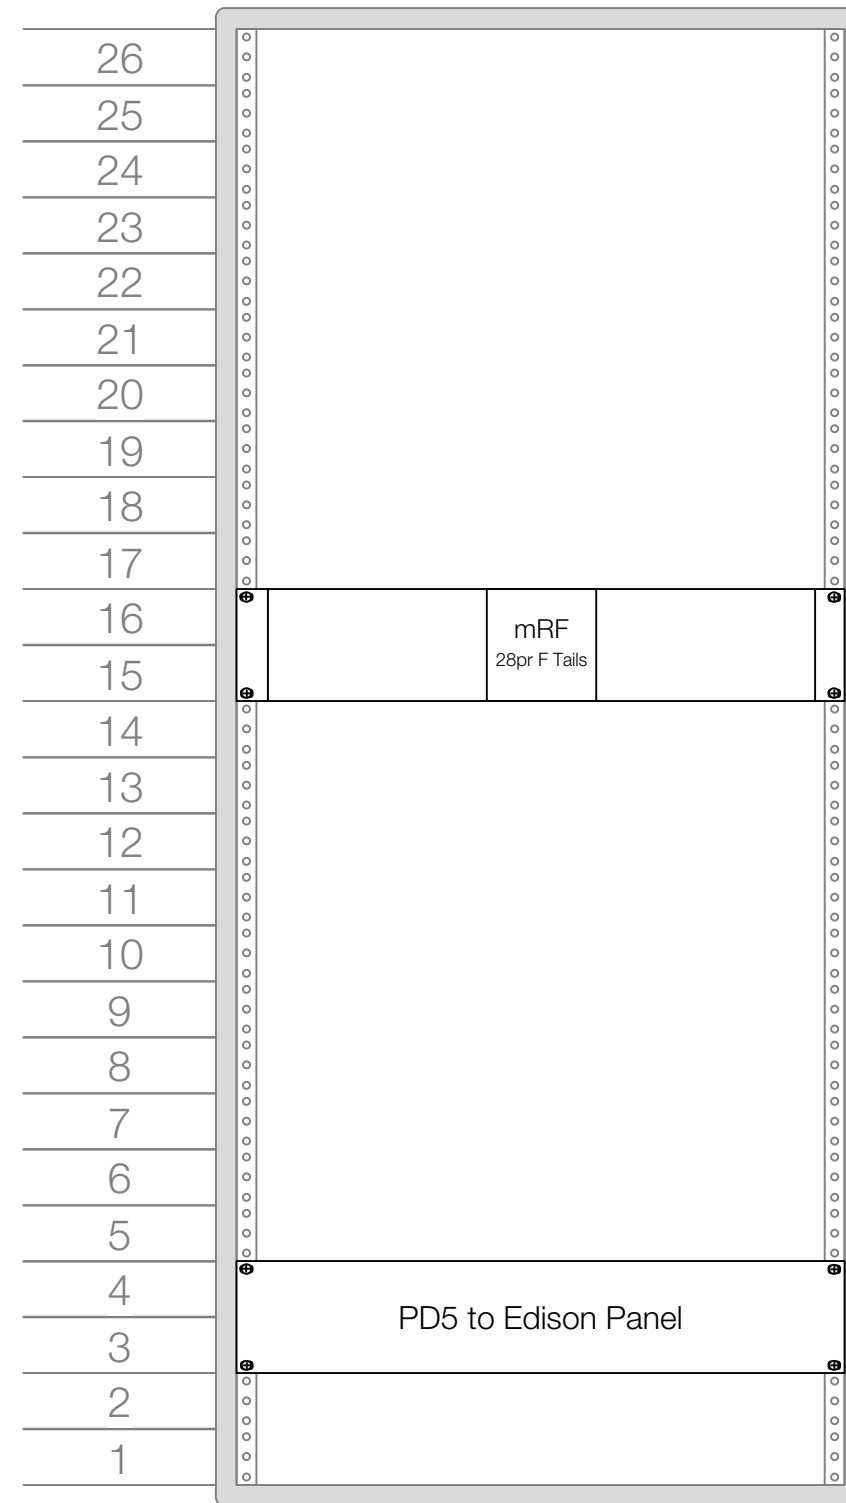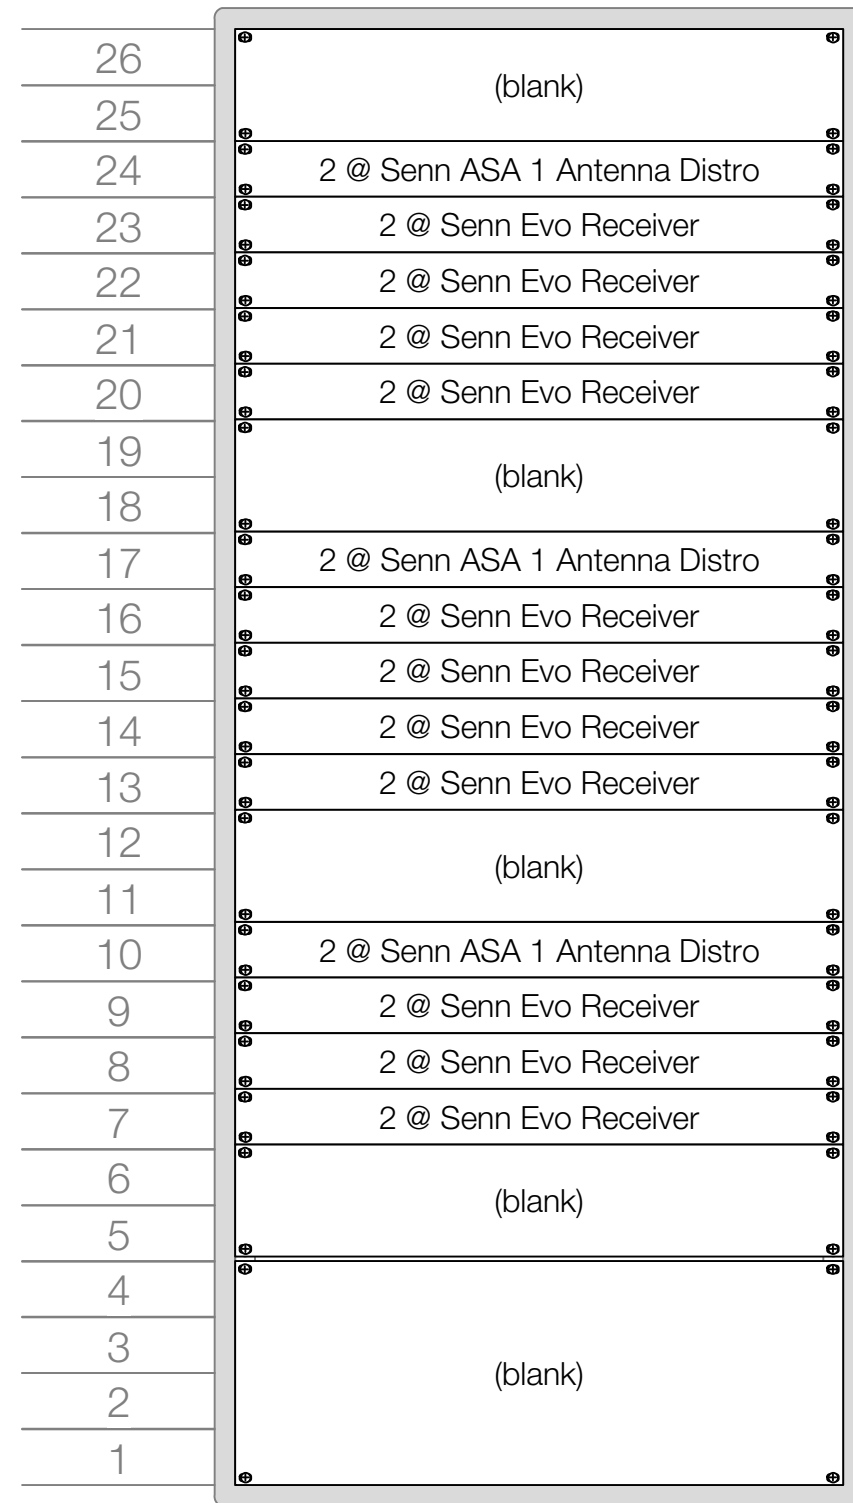

RF Rack 1

The Music Man
Sound System
Rack Drawings

Sound System Design by
Jeff Sherwood
Sound Designer
JRSherw@gmail.com
c: (917) 946-1737

Cape Playhouse '16
Cape Cod Center for the Arts
810 Main Street, Route 6A
P.O. Box 2001
Dennis, MA 02638

Drawn by
Jeff Sherwood
Sound Designer
JRSherw@gmail.com
c: (917) 946-1737

30 Jun 2016
Scale: NTS

RF Rack 2

The Music Man
Sound System
Rack Drawings

Sound System Design by
Jeff Sherwood
Sound Designer
JRSherw@gmail.com
c: (917) 946-1737

Cape Playhouse '16
Cape Cod Center for the Arts
810 Main Street, Route 6A
P.O. Box 2001
Dennis, MA 02638

Drawn by
Jeff Sherwood
Sound Designer
JRSherw@gmail.com
c: (917) 946-1737

30 Jun 2016
Scale: NTS

09 of 9

v4

JRS

