

Jeff Sherwood
Sound Design

Assistant Sound Designer
Chris Carignan
619-988-1782
kirtanchriscarignan@gmail.com

Sound Engineer
Krysta Rogers
317-840-3508
roger194@purdue.edu

Legend / Notes



BY THE WAY, MEET VERA STARK
by Lynn Nottage

Director Ameenah Kaplan
Scenic Designer Jinqiu "Max" He
Lighting Designer Garrett Bell
Costume Designer Courtney Frederick
Drawn By JRS

DISCLAIMER: The designer is responsible for the aural aspects of the production only, and all specifications provided relate solely to the appearance of the sound system and not to matters of electrical or structural soundness and/or safety. The implementation of this design must comply with the most stringent applicable federal and local safety and fire certificates. The designer is not qualified to determine the electrical or structural appropriateness of the design and will not assume responsibility for damages resulting through improper engineering and/or implementation in the handling of the elements of the sound design. The designer agrees to make prompt alterations to any specification found to be incompatible with proper safety precautions.

Carole and Gordon Mallett Theatre
West Lafayette, Indiana


Plan - Deck Level


SND

Scale 3/16"=1'-0"

Revision 8/20/18

Plate # **01** of 4

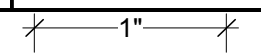

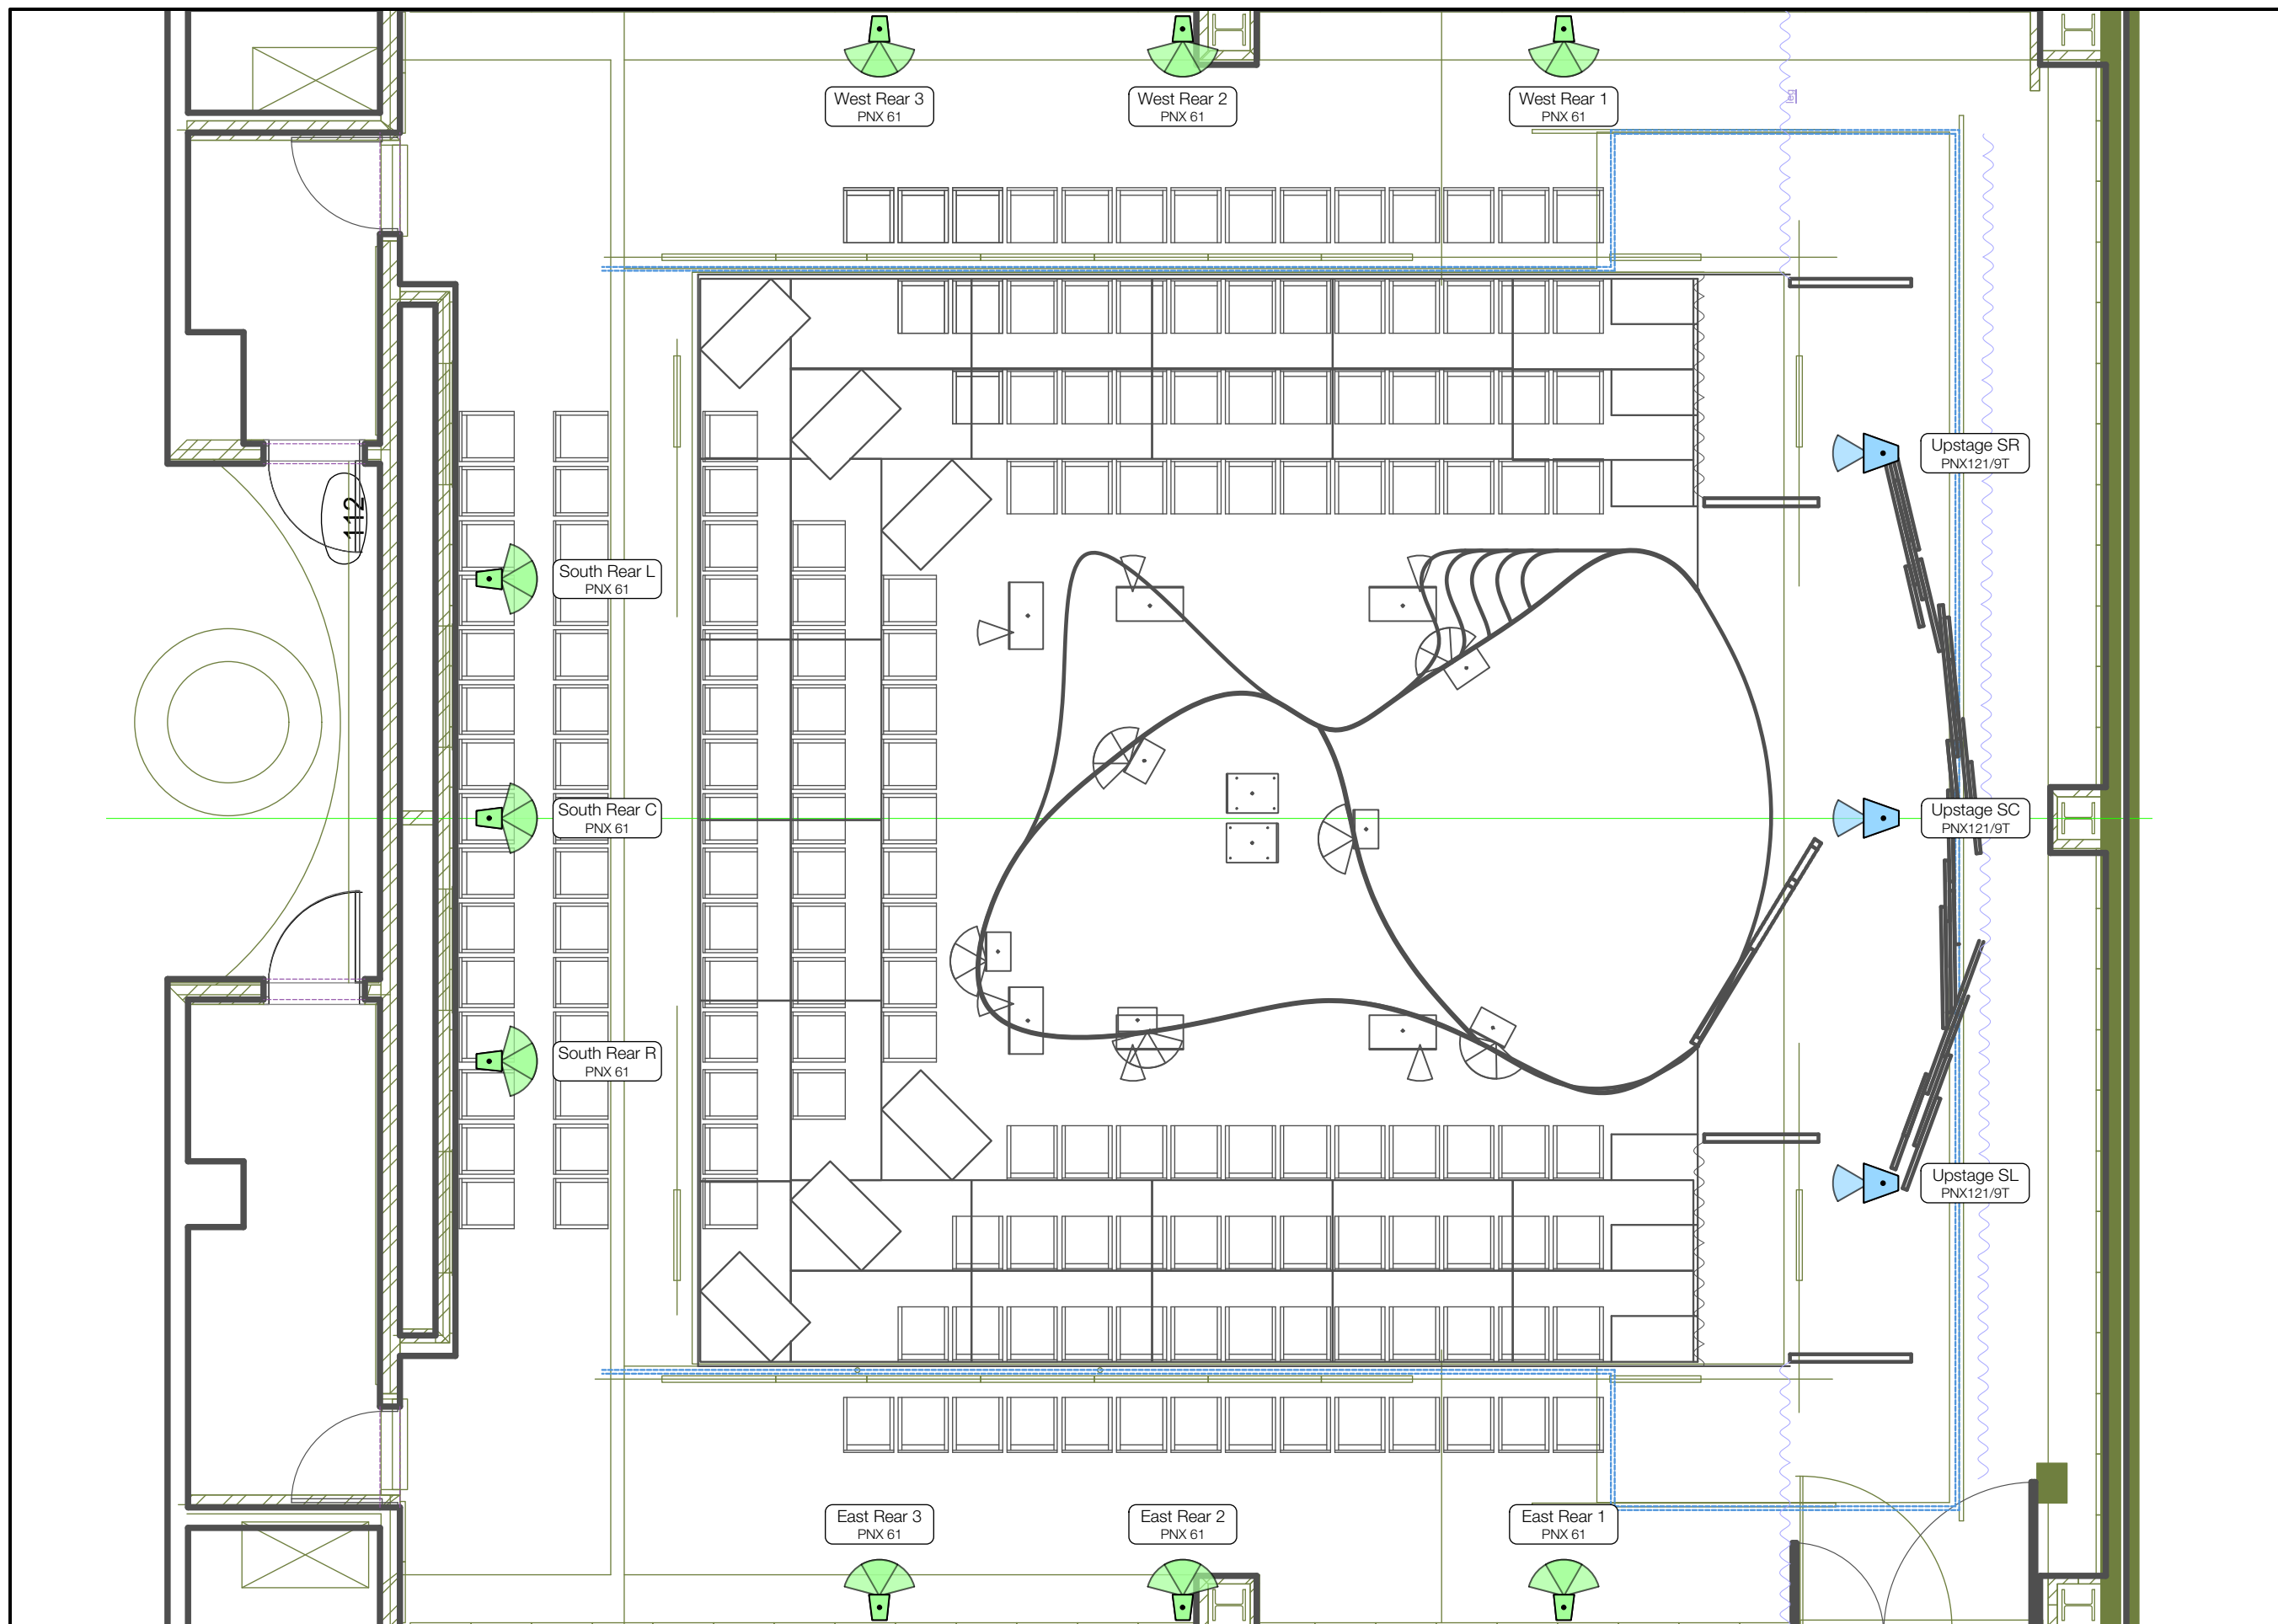

Jeff Sherwood
Sound Design

Assistant Sound Designer
Chris Carignan
619-988-1782
kirtanchriscarignan@gmail.com

Sound Engineer
Krysta Rogers
317-840-3508
roger194@purdue.edu

Legend / Notes



BY THE WAY, MEET VERA STARK
by Lynn Nottage

Director
Ameenah Kaplan

Scenic Designer
Jinqiu "Max" He

Lighting Designer
Garrett Bell

Costume Designer
Courtney Frederick

Drawn By
JRS

DISCLAIMER: The designer is responsible for the aural aspects of the production only, and all specifications provided relate solely to the appearance of the sound system and not to matters of electrical or structural soundness and/or safety. The implementation of this design must comply with the most stringent applicable federal and local safety and fire certificates. The designer is not qualified to determine the electrical or structural appropriateness of the design and will not assume responsibility for damages resulting through improper engineering and/or implementation in the handling of the elements of the sound design. The designer agrees to make prompt alterations to any specification found to be incompatible with proper safety precautions.

Carole and Gordon Mallett Theatre
West Lafayette, Indiana

Plan - Flying


SND


Scale
3/16"=1'-0"

Revision
8/20/18

Plate #
02 of 4

ORIGINALLY PRINTED AT 17" x 11"

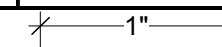

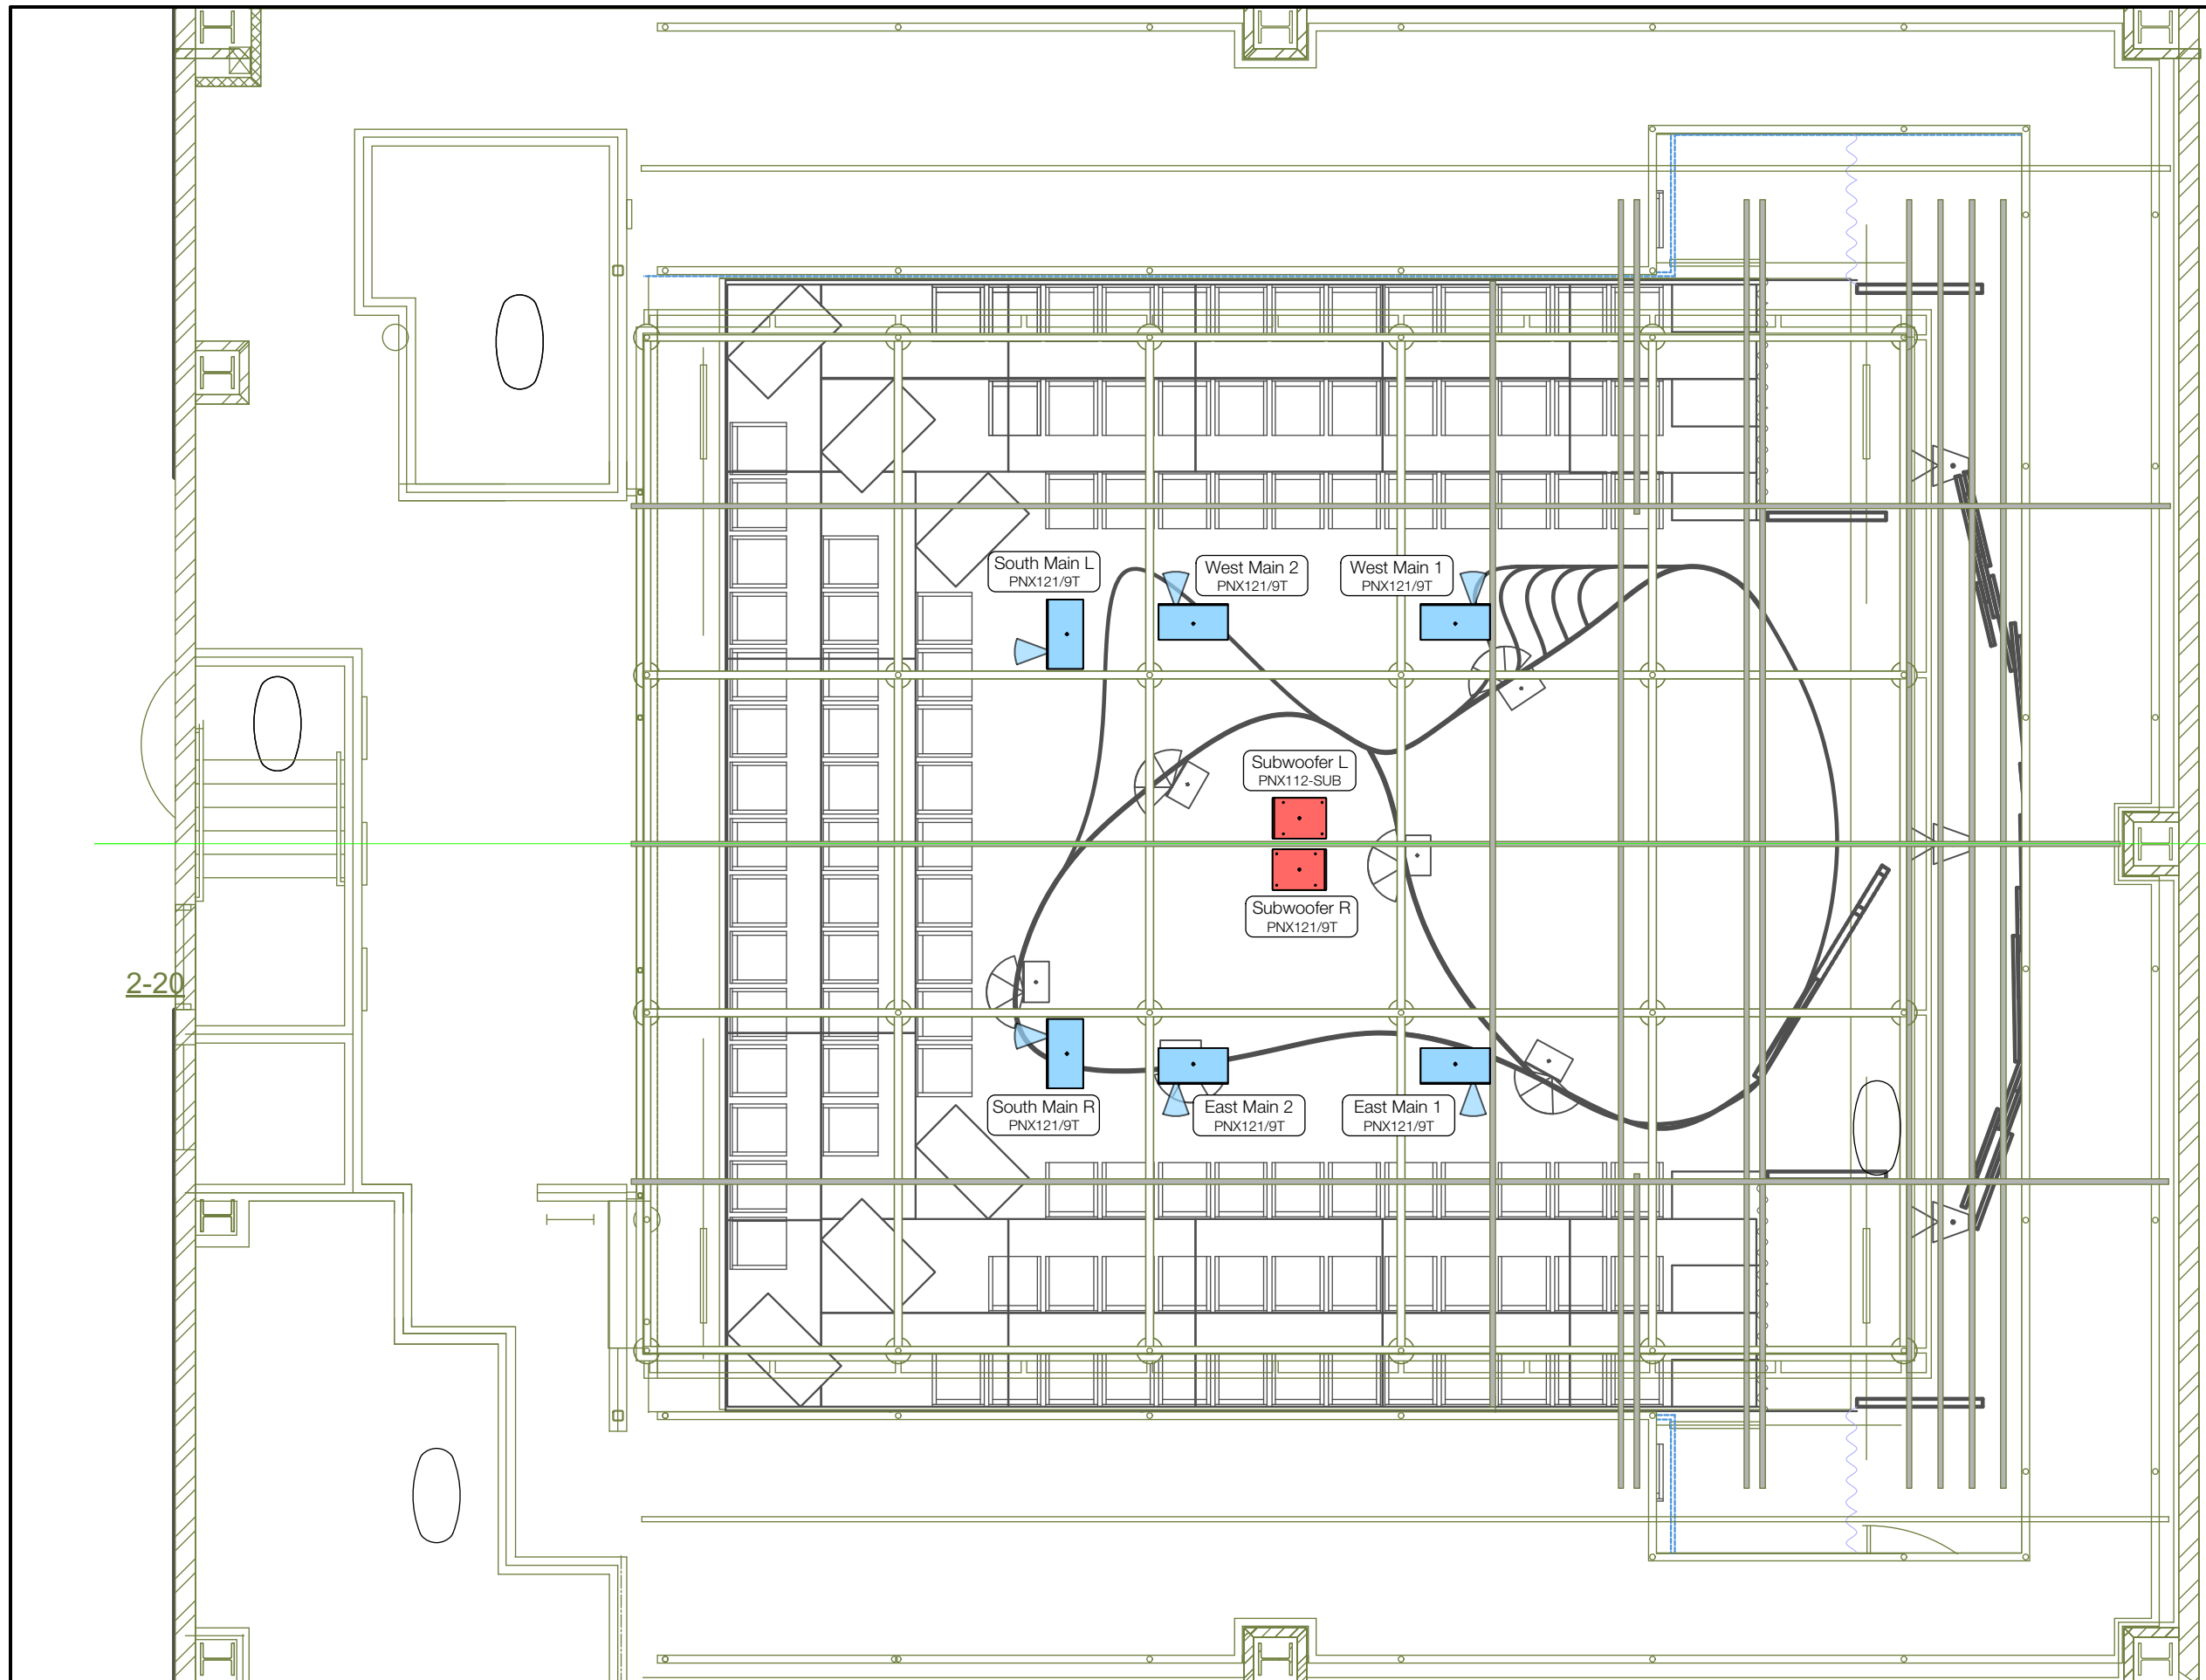

Jeff Sherwood
Sound Design

Assistant Sound Designer
Chris Carignan
619-988-1782
kirtanchriscarignan@gmail.com

Sound Engineer
Krysta Rogers
317-840-3508
roger194@purdue.edu

Legend / Notes



BY THE WAY, MEET VERA STARK
by Lynn Nottage

Director
Ameenah Kaplan

Scenic Designer
Jinqiu "Max" He

Lighting Designer
Garrett Bell

Costume Designer
Courtney Frederick

Drawn By
JRS

DISCLAIMER: The designer is responsible for the aural aspects of the production only, and all specifications provided relate solely to the appearance of the sound system and not to matters of electrical or structural soundness and/or safety. The implementation of this design must comply with the most stringent applicable federal and local safety and fire certificates. The designer is not qualified to determine the electrical or structural appropriateness of the design and will not assume responsibility for damages resulting through improper engineering and/or implementation in the handling of the elements of the sound design. The designer agrees to make prompt alterations to any specification found to be incompatible with proper safety precautions.

Carole and Gordon Mallett Theatre
West Lafayette, Indiana

Plan - Grid Level


SND


Scale
3/16"=1'-0"

Revision
8/20/18

Plate #
03 of 4

ORIGINALLY PRINTED AT 17" x 11"

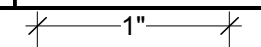

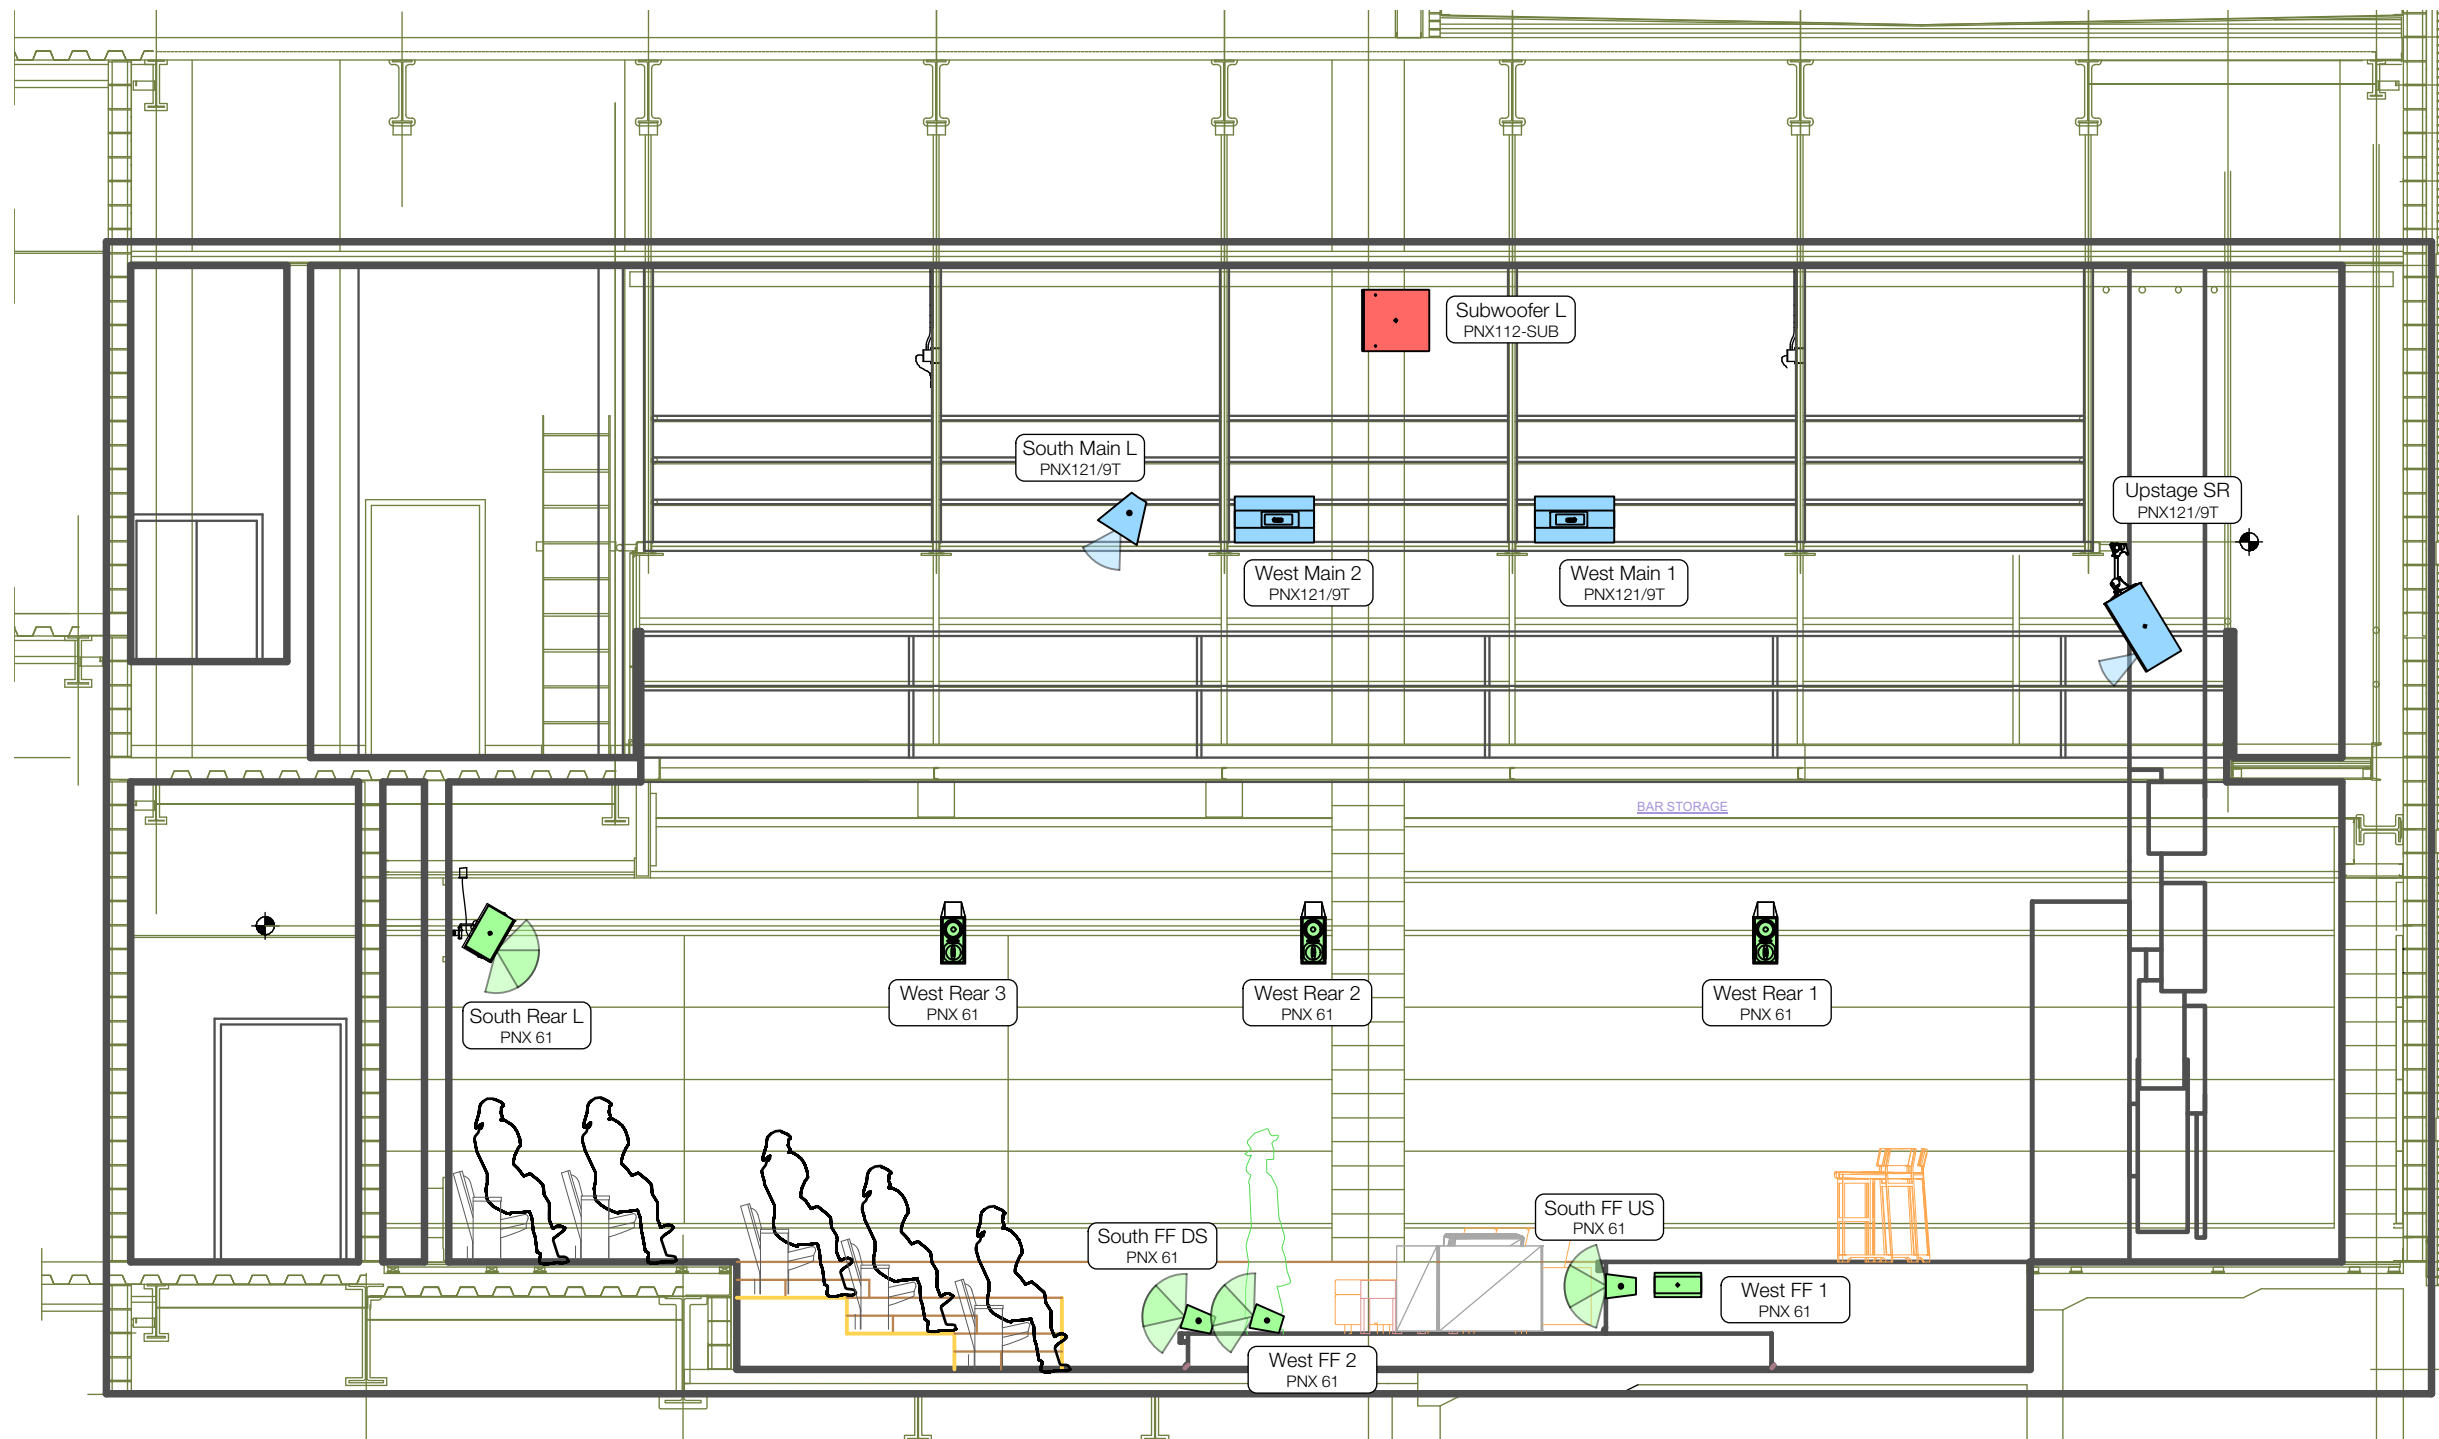

Jeff Sherwood
Sound Design

Assistant Sound Designer
Chris Carignan
619-988-1782
kirtanchriscarignan@gmail.com

Sound Engineer
Krysta Rogers
317-840-3508
roger194@purdue.edu

Legend / Notes

PURDUE
Theatre Main Stage 1



BY THE WAY, MEET VERA STARK
by Lynn Nottage

Director
Ameenah Kaplan

Scenic Designer
Jinjiu "Max" He

Lighting Designer
Garrett Bell

Costume Designer
Courtney Frederick

Drawn By
JRS

DISCLAIMER: The designer is responsible for the aural aspects of the production only, and all specifications provided relate solely to the appearance of the sound system and not to matters of electrical or structural soundness and/or safety. The implementation of local safety must comply with the most stringent applicable federal and local safety and fire certificates. The designer is not qualified to determine the electrical or structural appropriateness of the design and will not assume responsibility for damages resulting through improper engineering and/or implementation in the handling of the elements of the sound design. The designer agrees to make prompt alterations to any specification found to be incompatible with proper safety precautions.

Carole and Gordon Mallett Theatre
West Lafayette, Indiana

Section - HL

SND

Scale
3/16"=1'-0"

Revision
8/20/18

Plate #
04 of 4