

# Ampland Layout

*The Music Man*  
Sound System  
Rack Drawings

Sound System Design by  
Jeff Sherwood  
Sound Designer  
JRSherw@gmail.com  
c: (917) 946-1737

Cape Playhouse '16  
Cape Cod Center for the Arts  
810 Main Street, Route 6A  
P.O. Box 2001  
Dennis, MA 02638


Drawn by  
Jeff Sherwood  
Sound Designer  
JRSherw@gmail.com  
c: (917) 946-1737

30 Jun 2016  
Scale: NTS


**1** of 1

v2

JRS

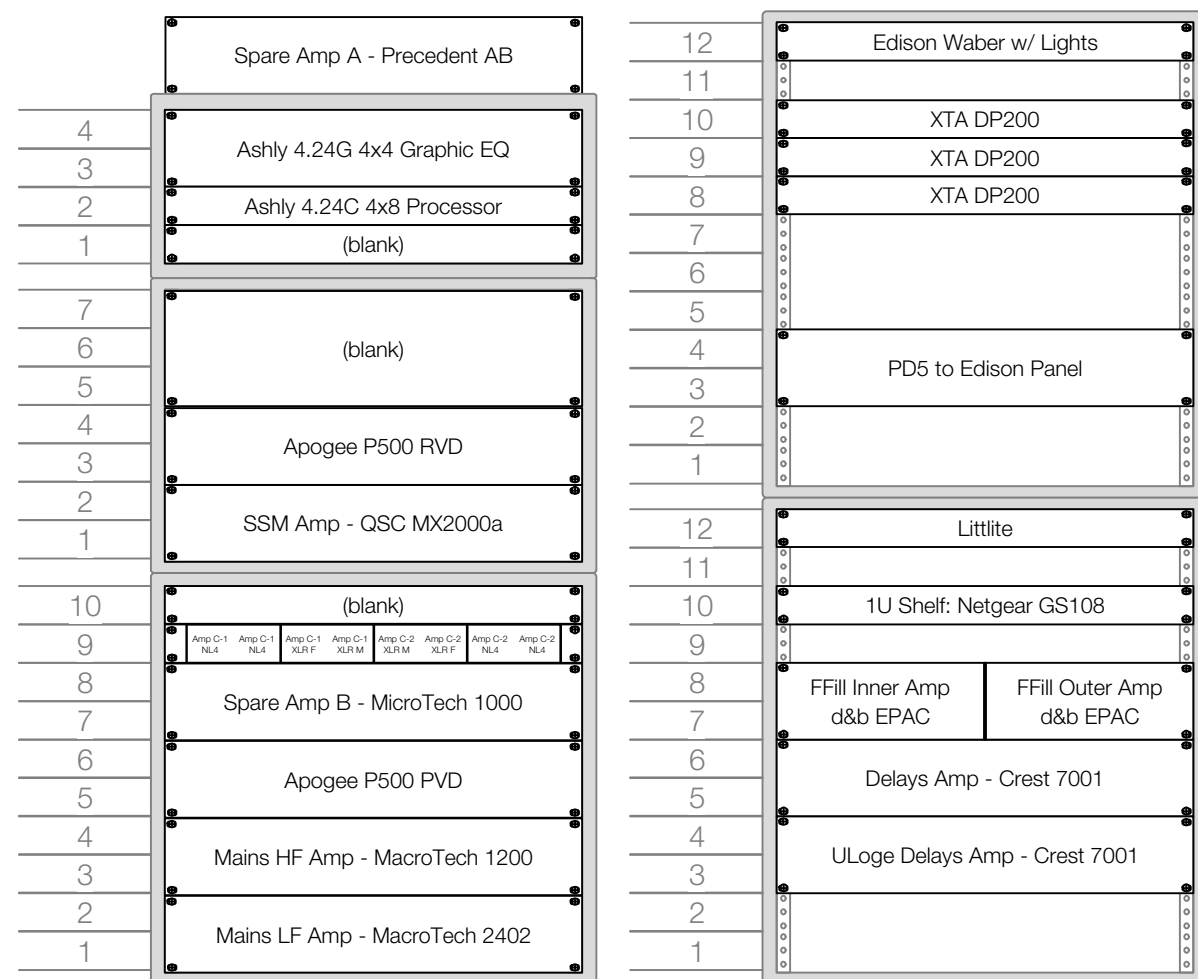

Front

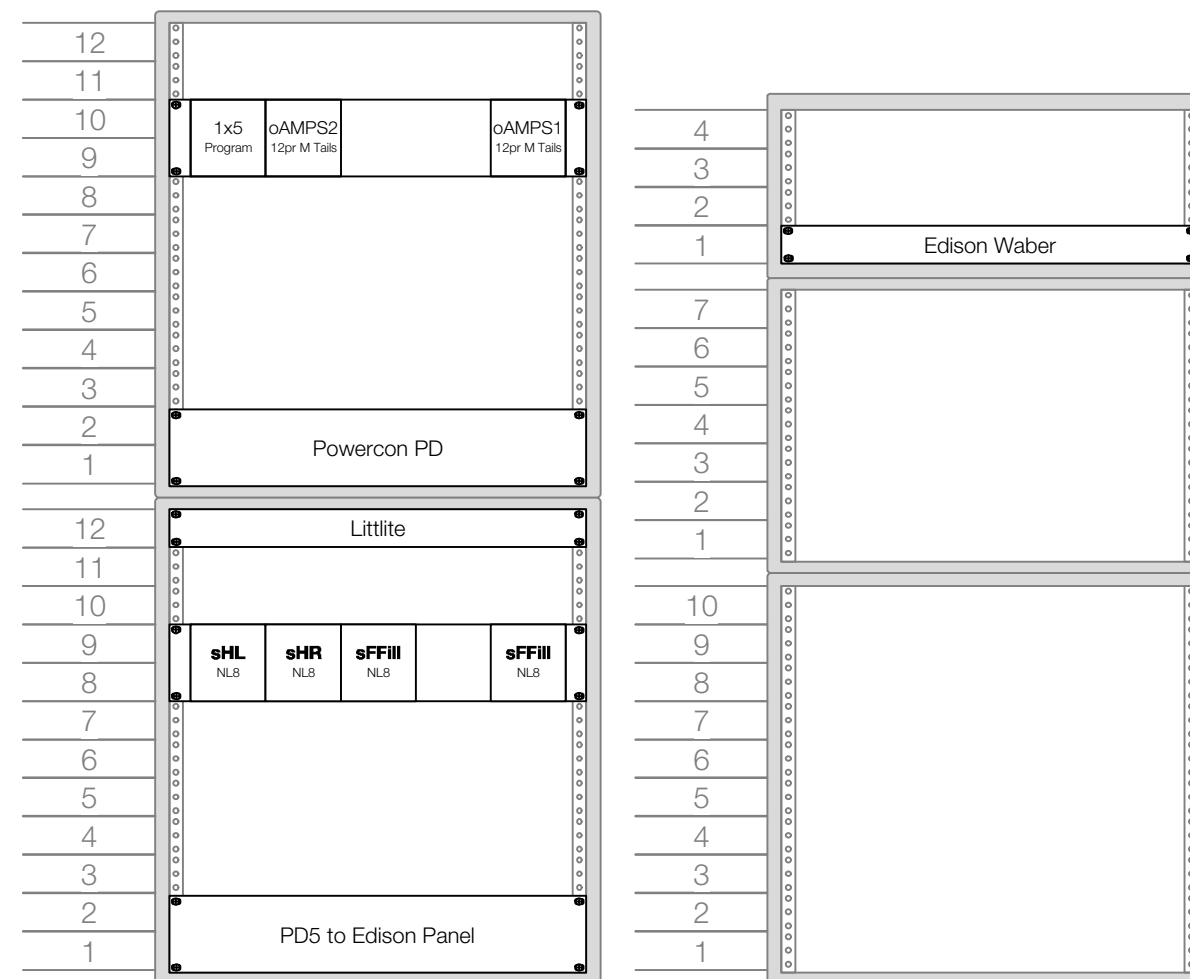

Rear