

# Speaker Plot Lower Level


*The Music Man*  
Sound System  
Speaker Plot

Sound System Design by  
Jeff Sherwood  
Sound Designer  
JRSherw@gmail.com  
c: (917) 946-1737

Cape Playhouse '16  
Cape Cod Center for the Arts  
810 Main Street, Route 6A  
P.O. Box 2001  
Dennis, MA 02638

Drawn by  
Jeff Sherwood  
Sound Designer  
JRSherw@gmail.com  
c: (917) 946-1737

11 Jun 2016  
Scale: 3/16" = 1'-0"

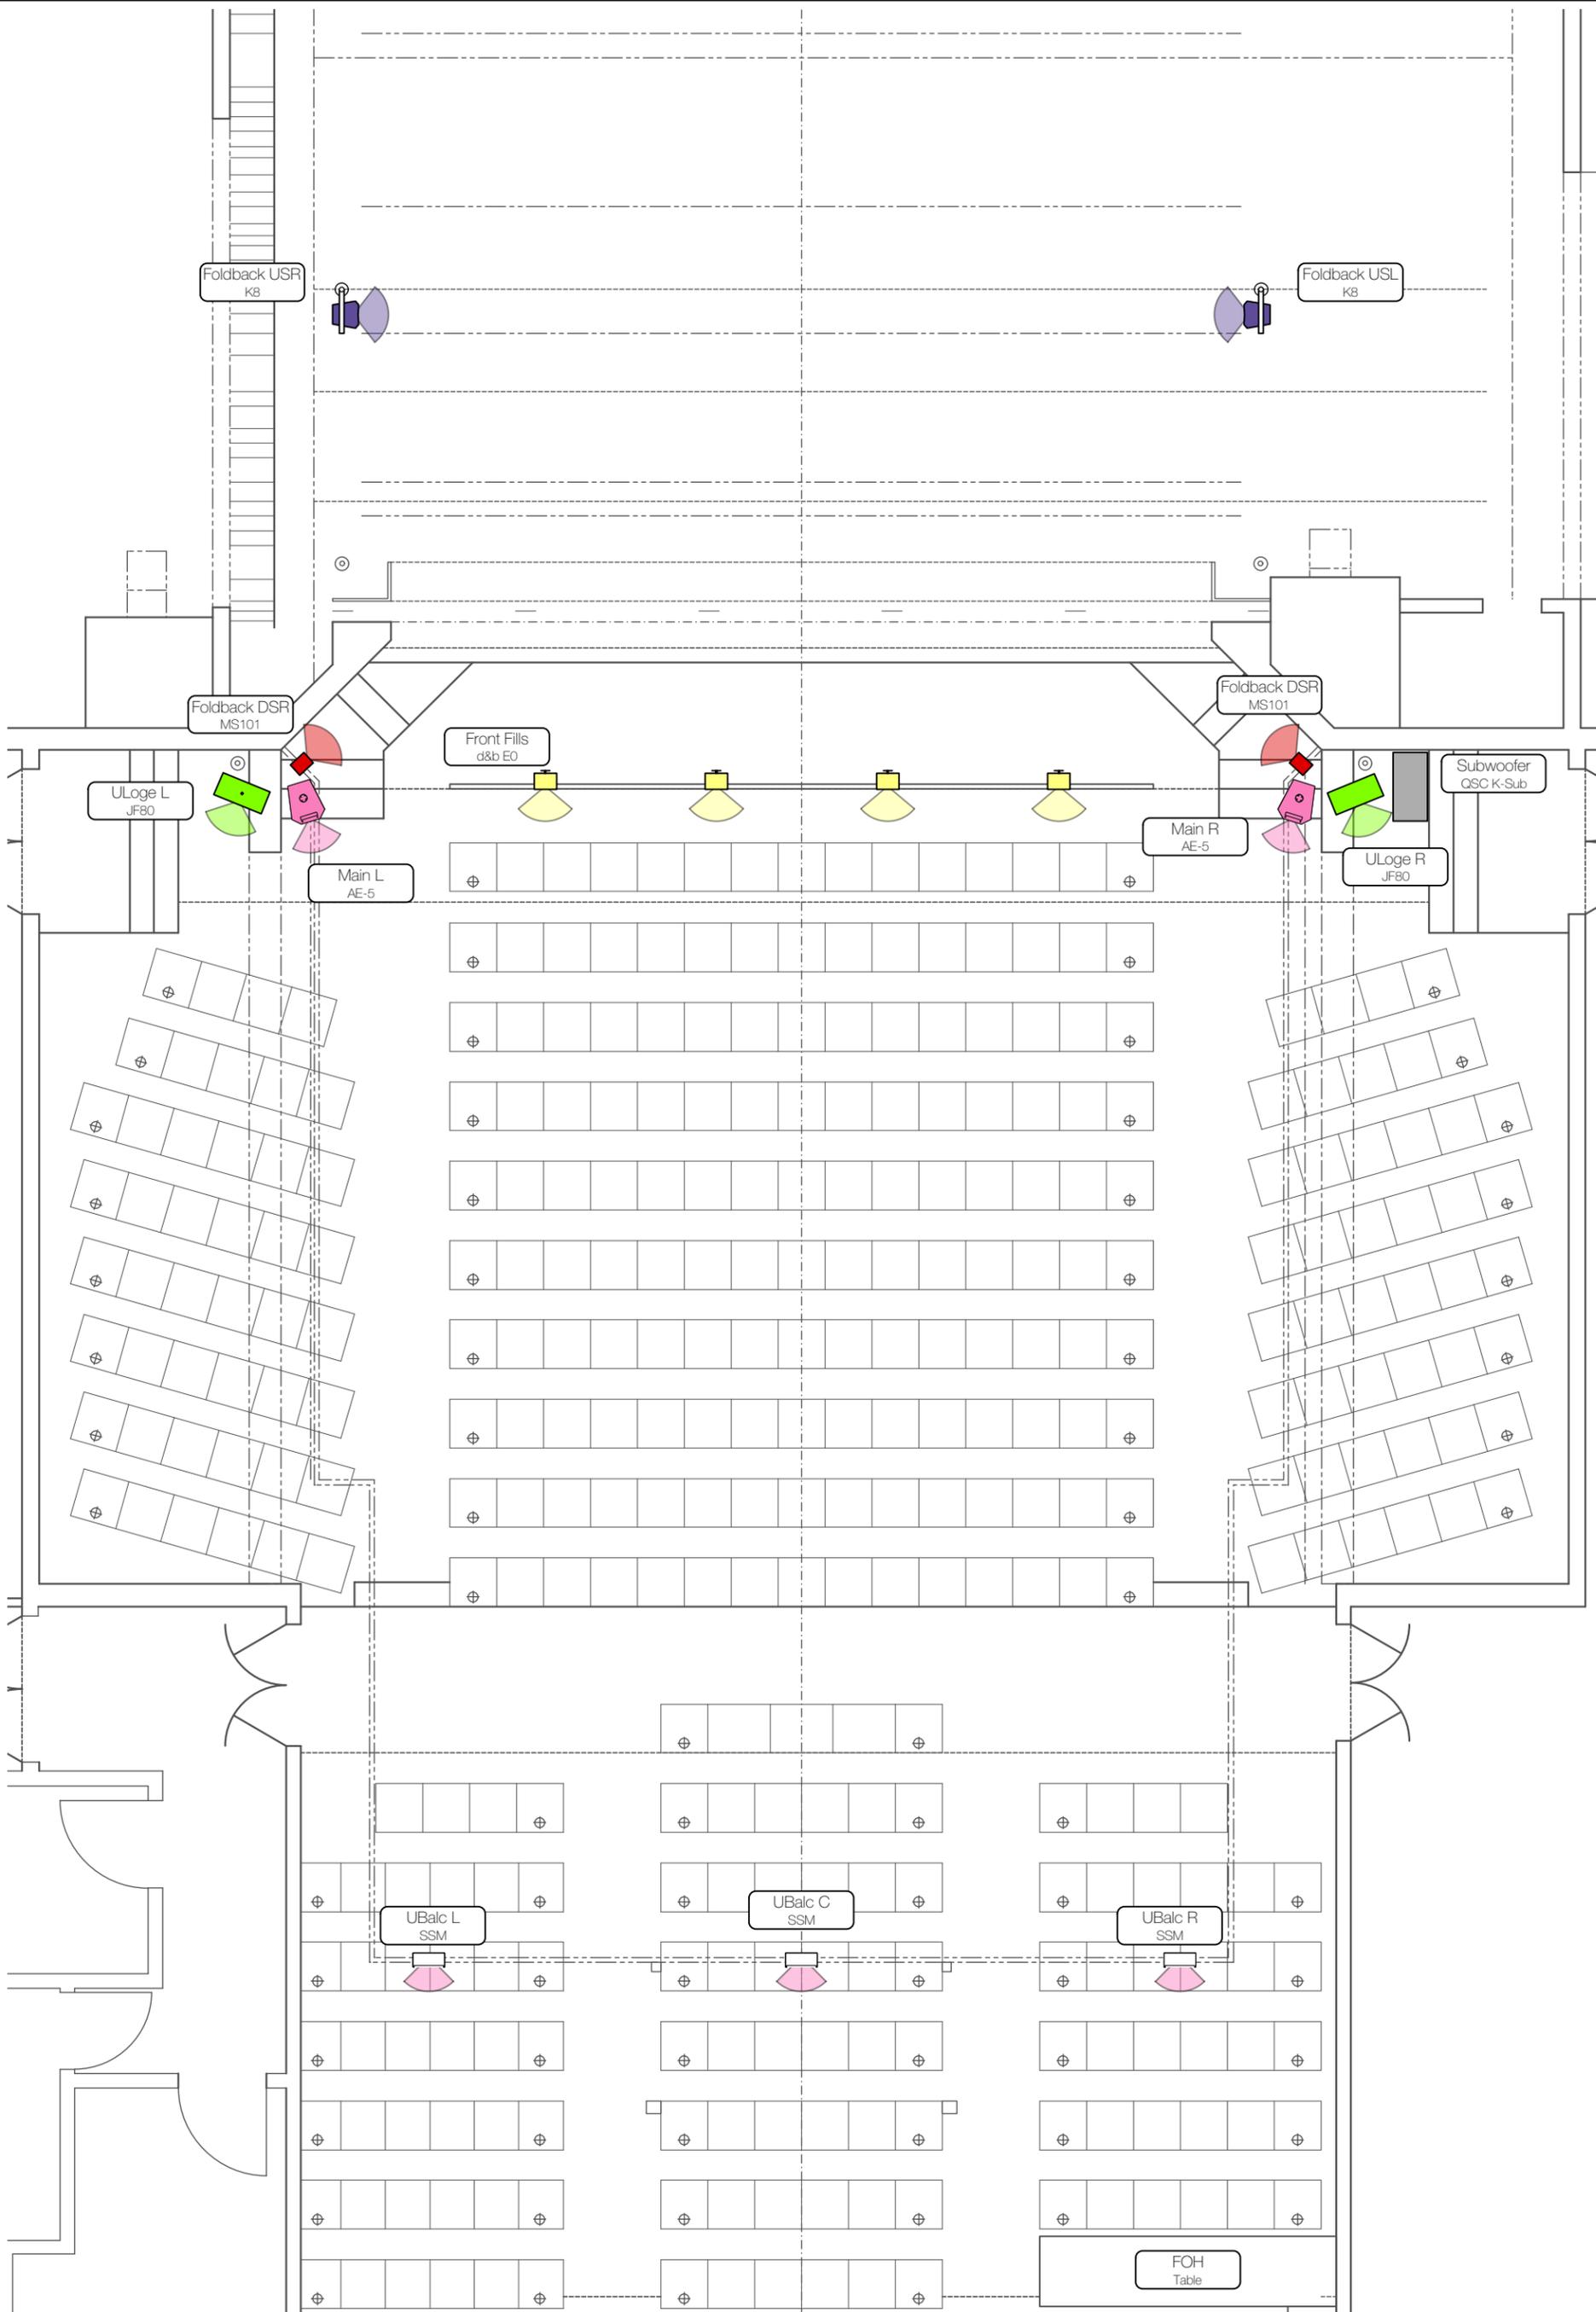

# Speaker Plot Upper Level

*The Music Man*  
Sound System  
Speaker Plot

Sound System Design by  
Jeff Sherwood  
Sound Designer  
JRSherw@gmail.com  
c: (917) 946-1737


Cape Playhouse '16  
Cape Cod Center for the Arts  
810 Main Street, Route 6A  
P.O. Box 2001  
Dennis, MA 02638

Drawn by  
Jeff Sherwood  
Sound Designer  
JRSherw@gmail.com  
c: (917) 946-1737

11 Jun 2016  
Scale: 3/16" = 1'-0"

2 of 4

V1  
JFS

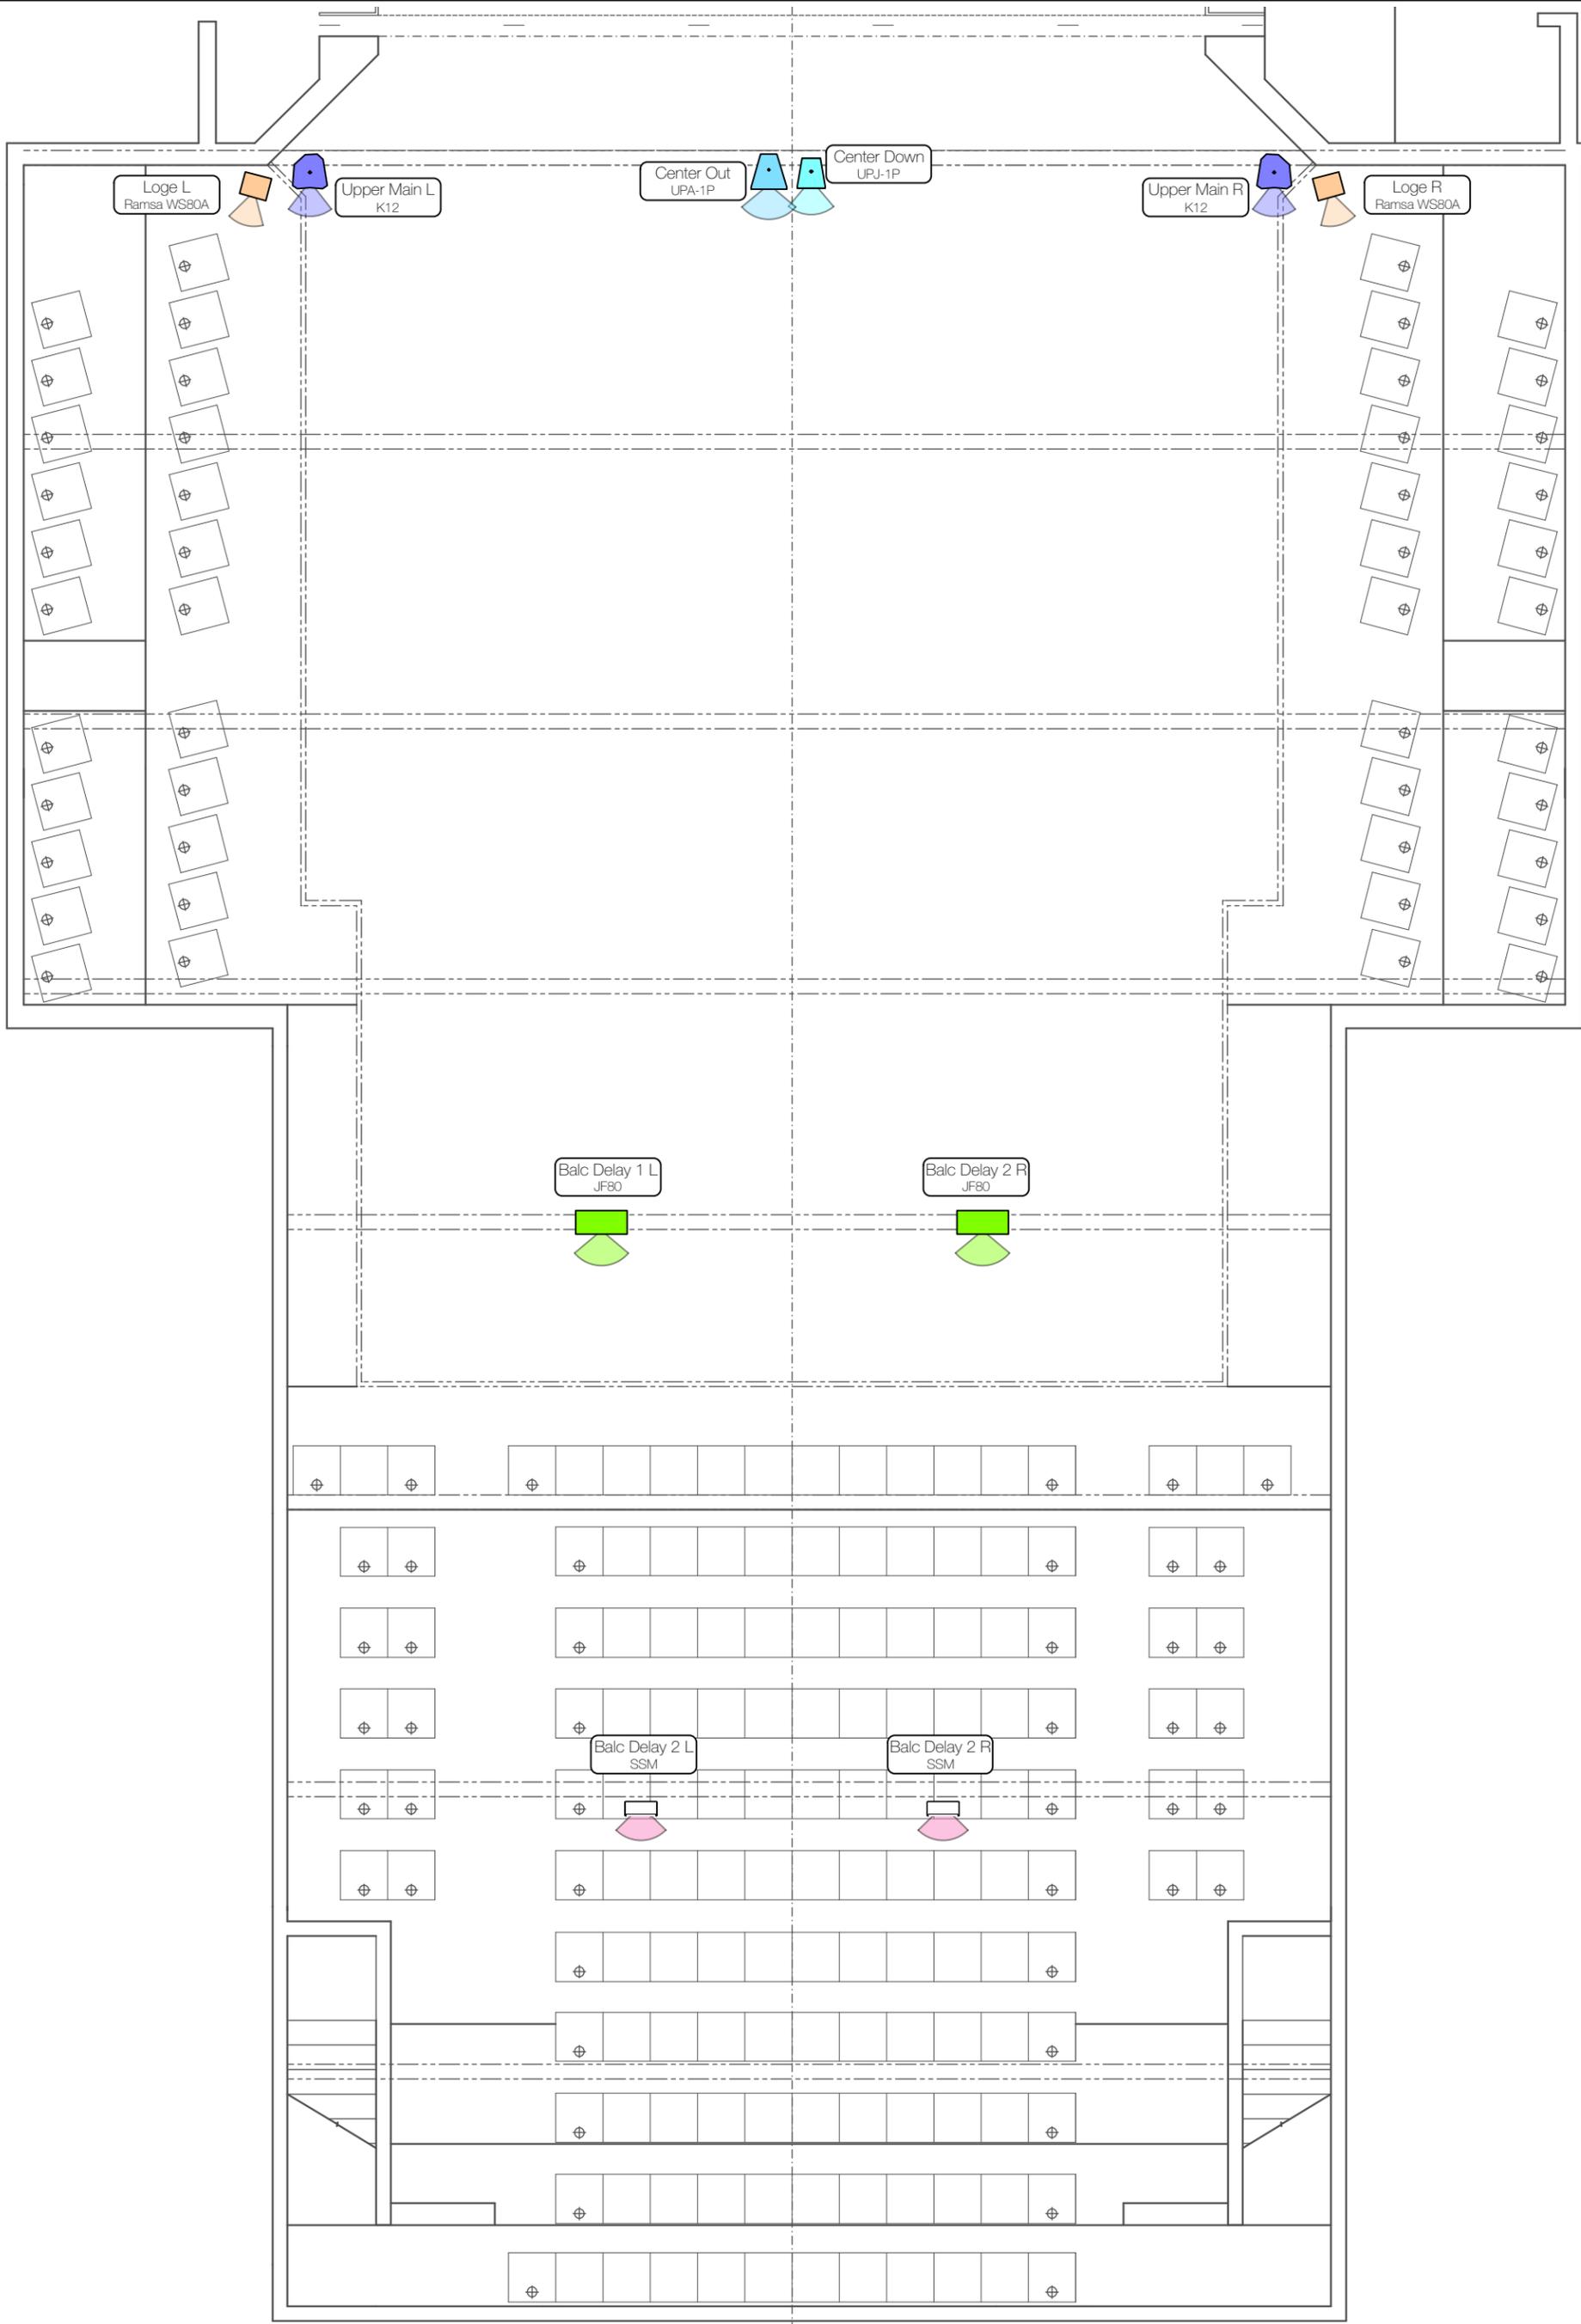

# Section View


*The Music Man*  
Sound System  
Speaker Plot


Sound System Design by  
Jeff Sherwood  
Sound Designer  
JRSherw@gmail.com  
c: (917) 946-1737

Cape Playhouse '16  
Cape Cod Center for the Arts  
810 Main Street, Route 6A  
P.O. Box 2001  
Dennis, MA 02638

Drawn by  
Jeff Sherwood  
Sound Designer  
JRSherw@gmail.com  
c: (917) 946-1737

11 Jun 2016  
Scale: 1/8" = 1'-0"

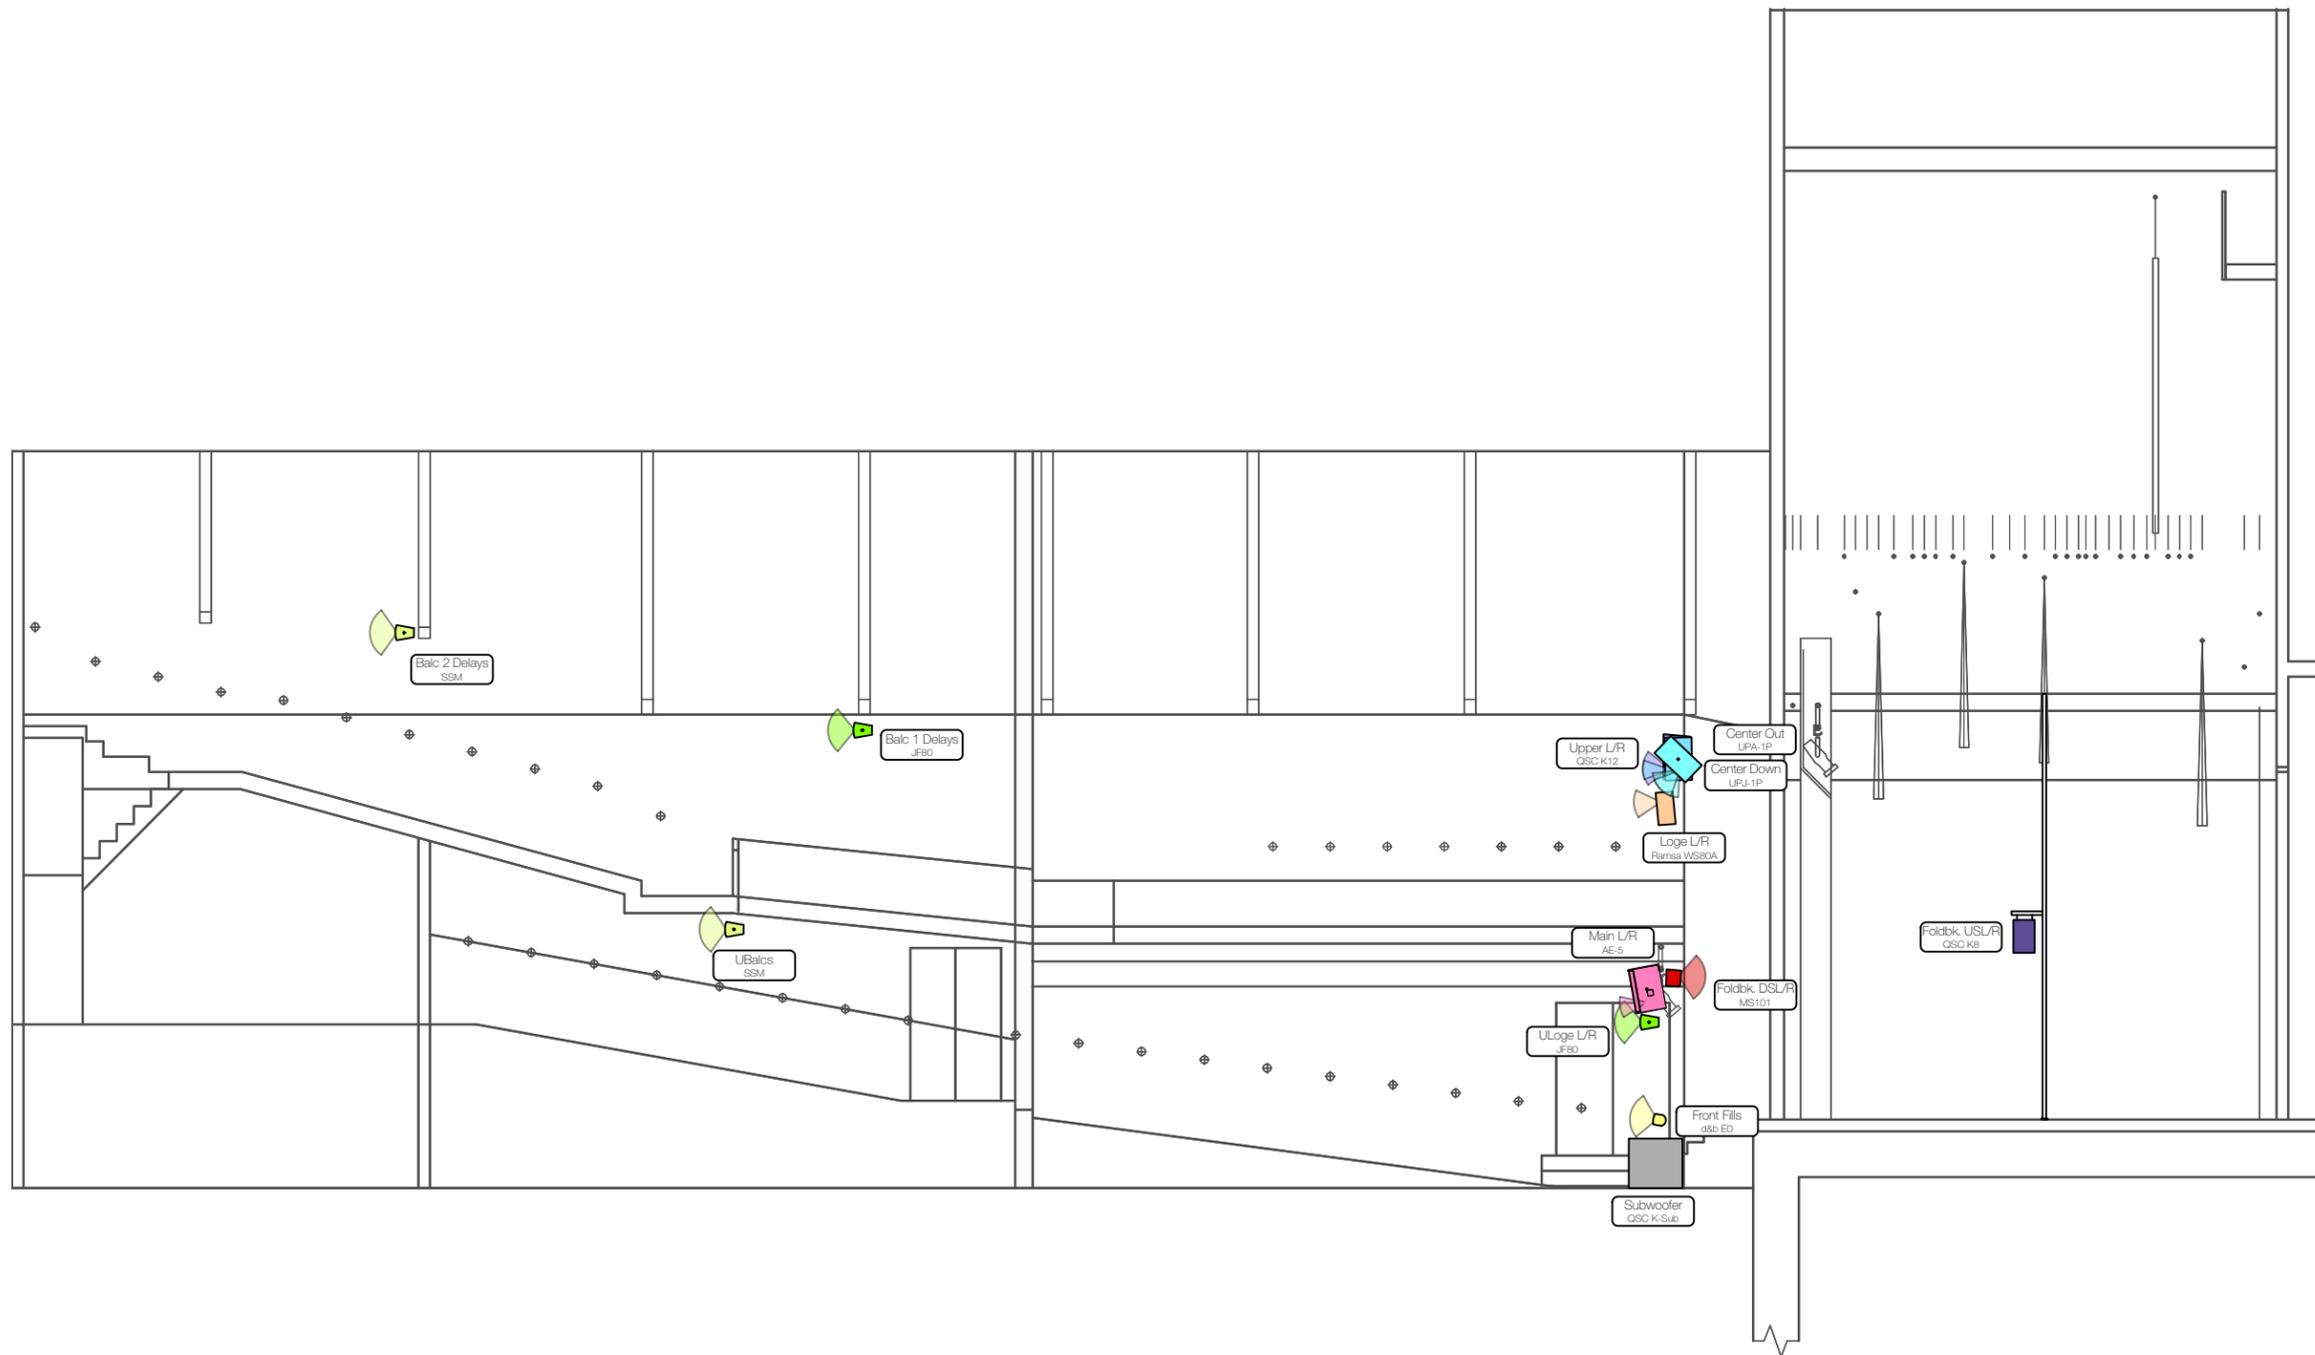

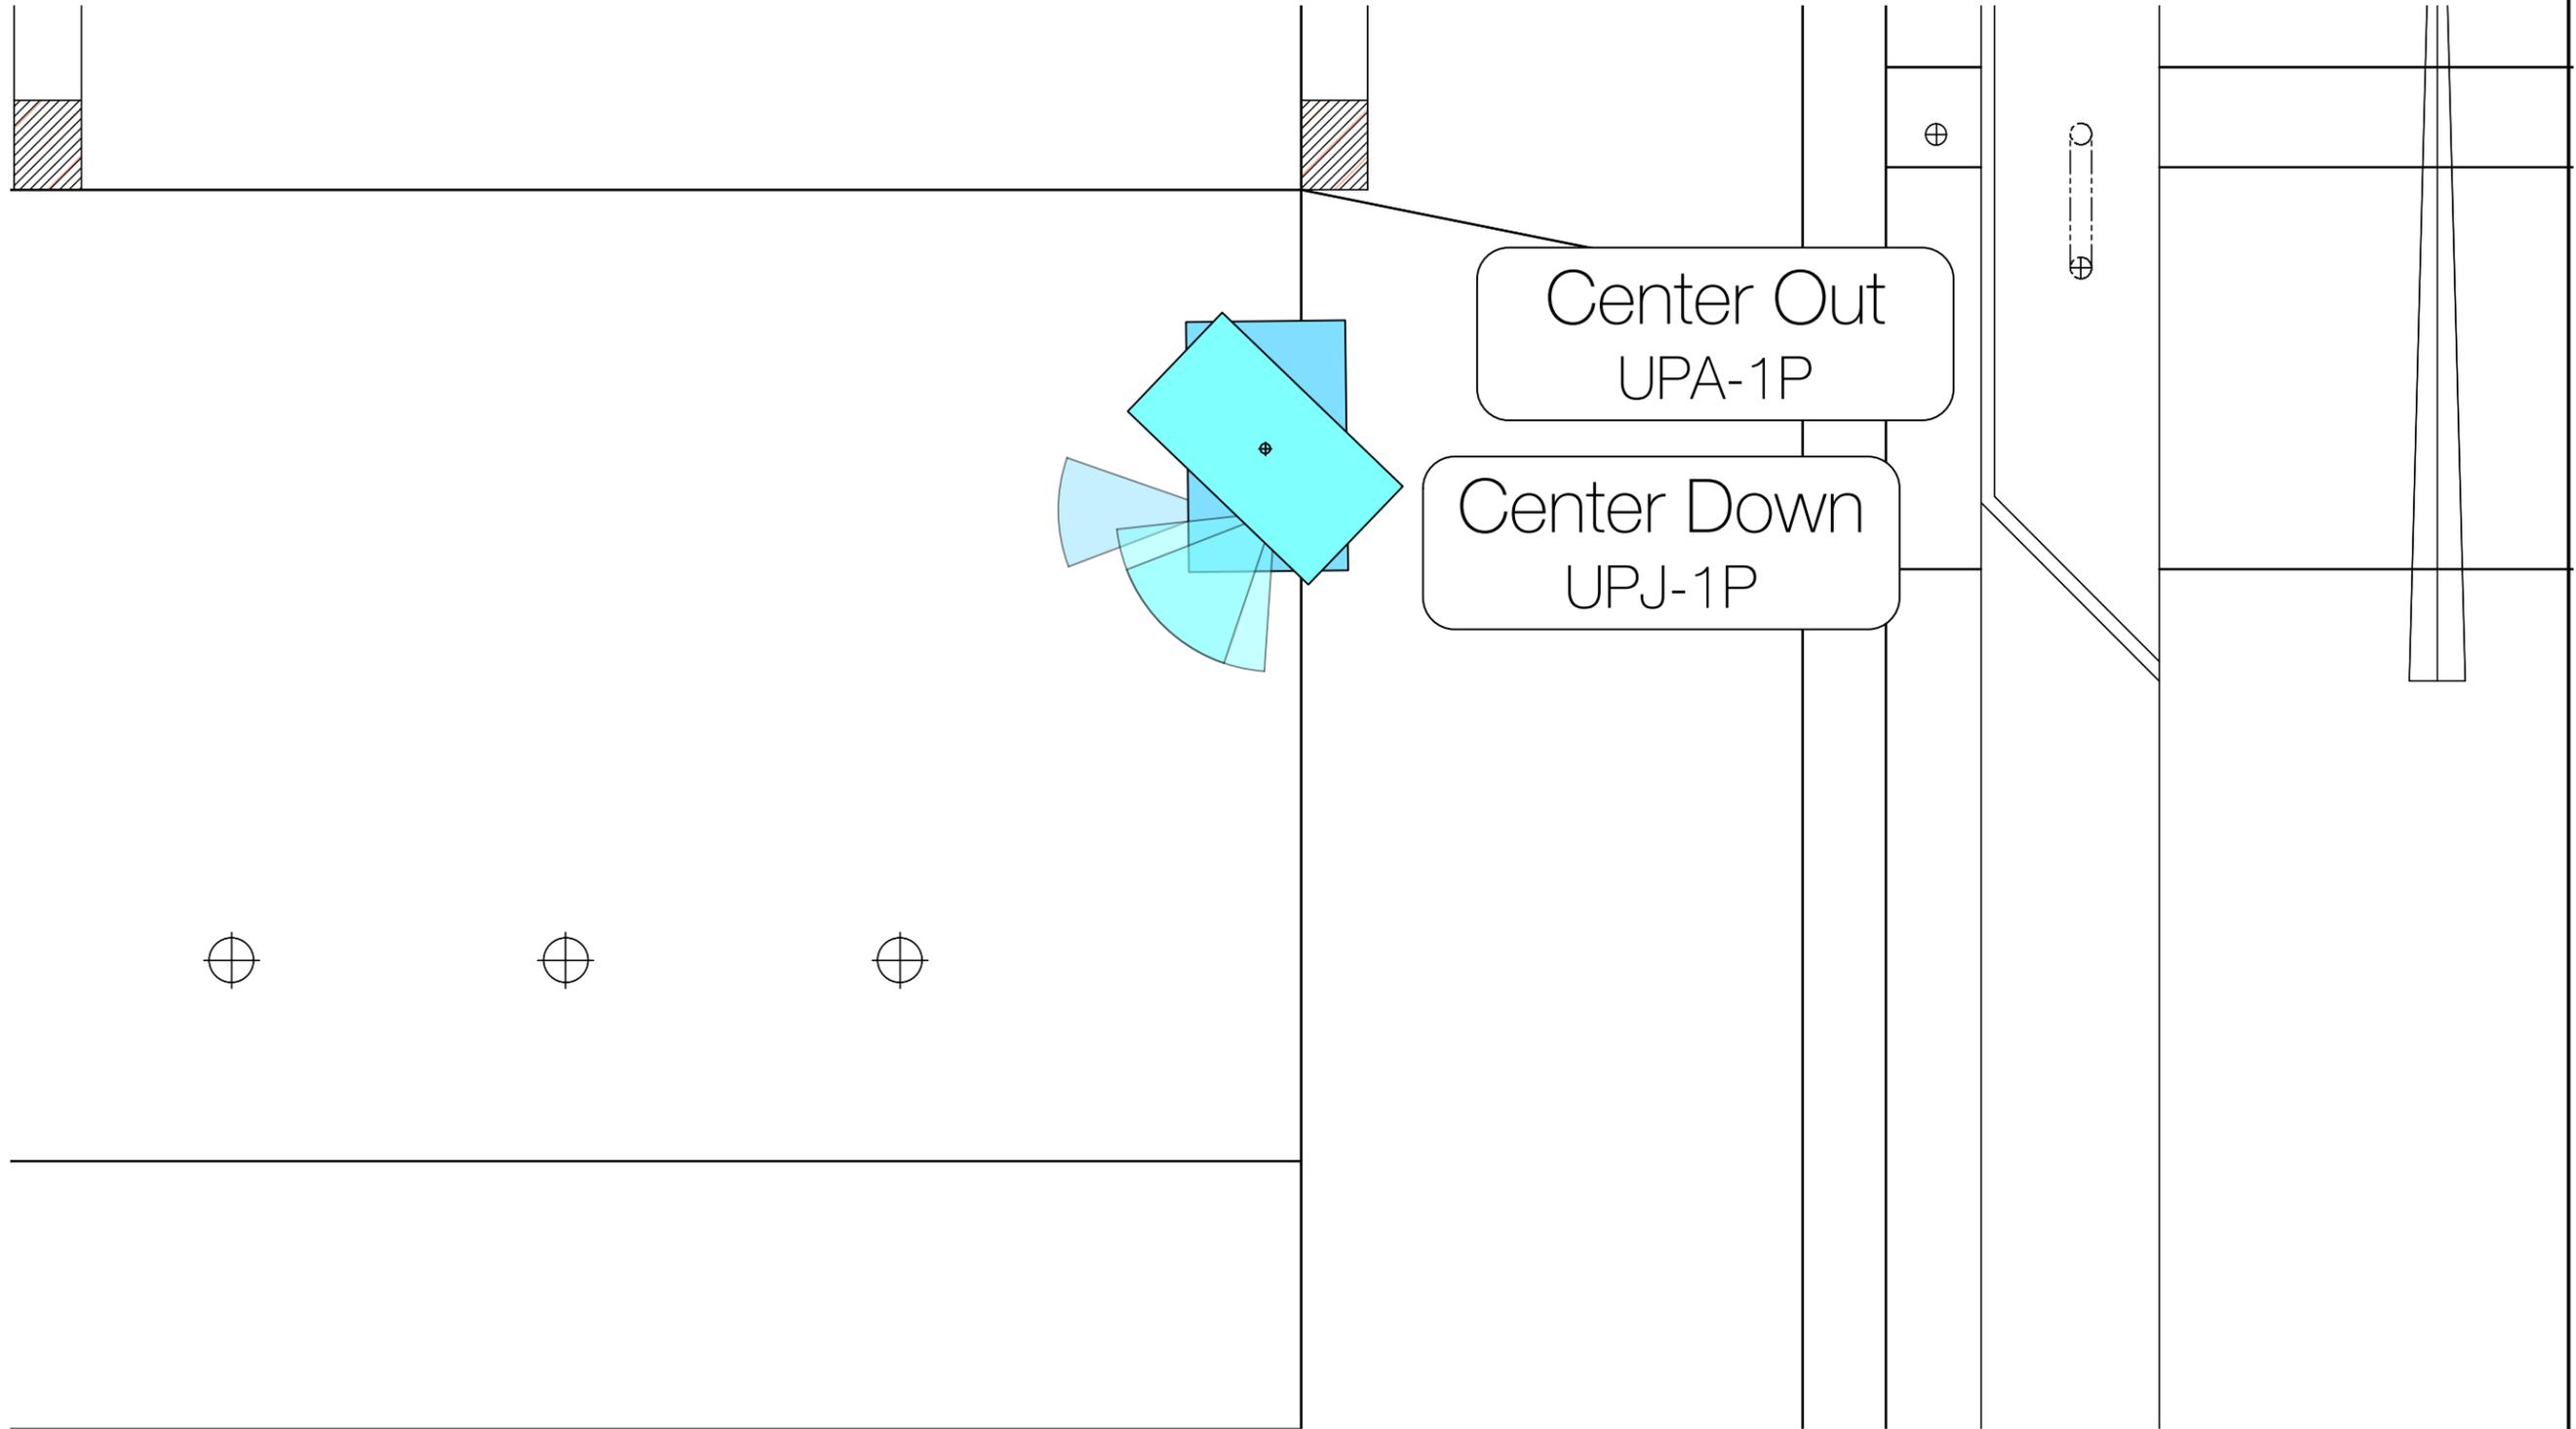

# Speaker Section Center Cluster

*The Music Man*  
Sound System  
Speaker Plot

Sound System Design by  
Jeff Sherwood  
Sound Designer  
JRSherw@gmail.com  
c: (917) 946-1737

Cape Playhouse '16  
Cape Cod Center for the Arts  
810 Main Street, Route 6A  
P.O. Box 2001  
Dennis, MA 02638

Drawn by  
Jeff Sherwood  
Sound Designer  
JRSherw@gmail.com  
c: (917) 946-1737

11 Jun 2016  
Scale: 3/4" = 1'-0"